


NOTES:

- 1. SEE FRONT ELEVATION FOR EXTENT OF TRANSPARENCY REQUIRED BY SECTION 6.7.7 OF THE CALDWELL REDEVELOPMENT PLAN
- 2. SEE 4TH FLOOR PLAN AND RIGHT SIDE ELEVATION FOR DIMENSIONING OF 4TH FL. STEPPACK REQUIRED BY SECTION 6.12 OF THE CALDWELL REDEVELOPMENT PLAN

LOWER LEVEL PLAN

SCALE: 1/16" = 1'-0"

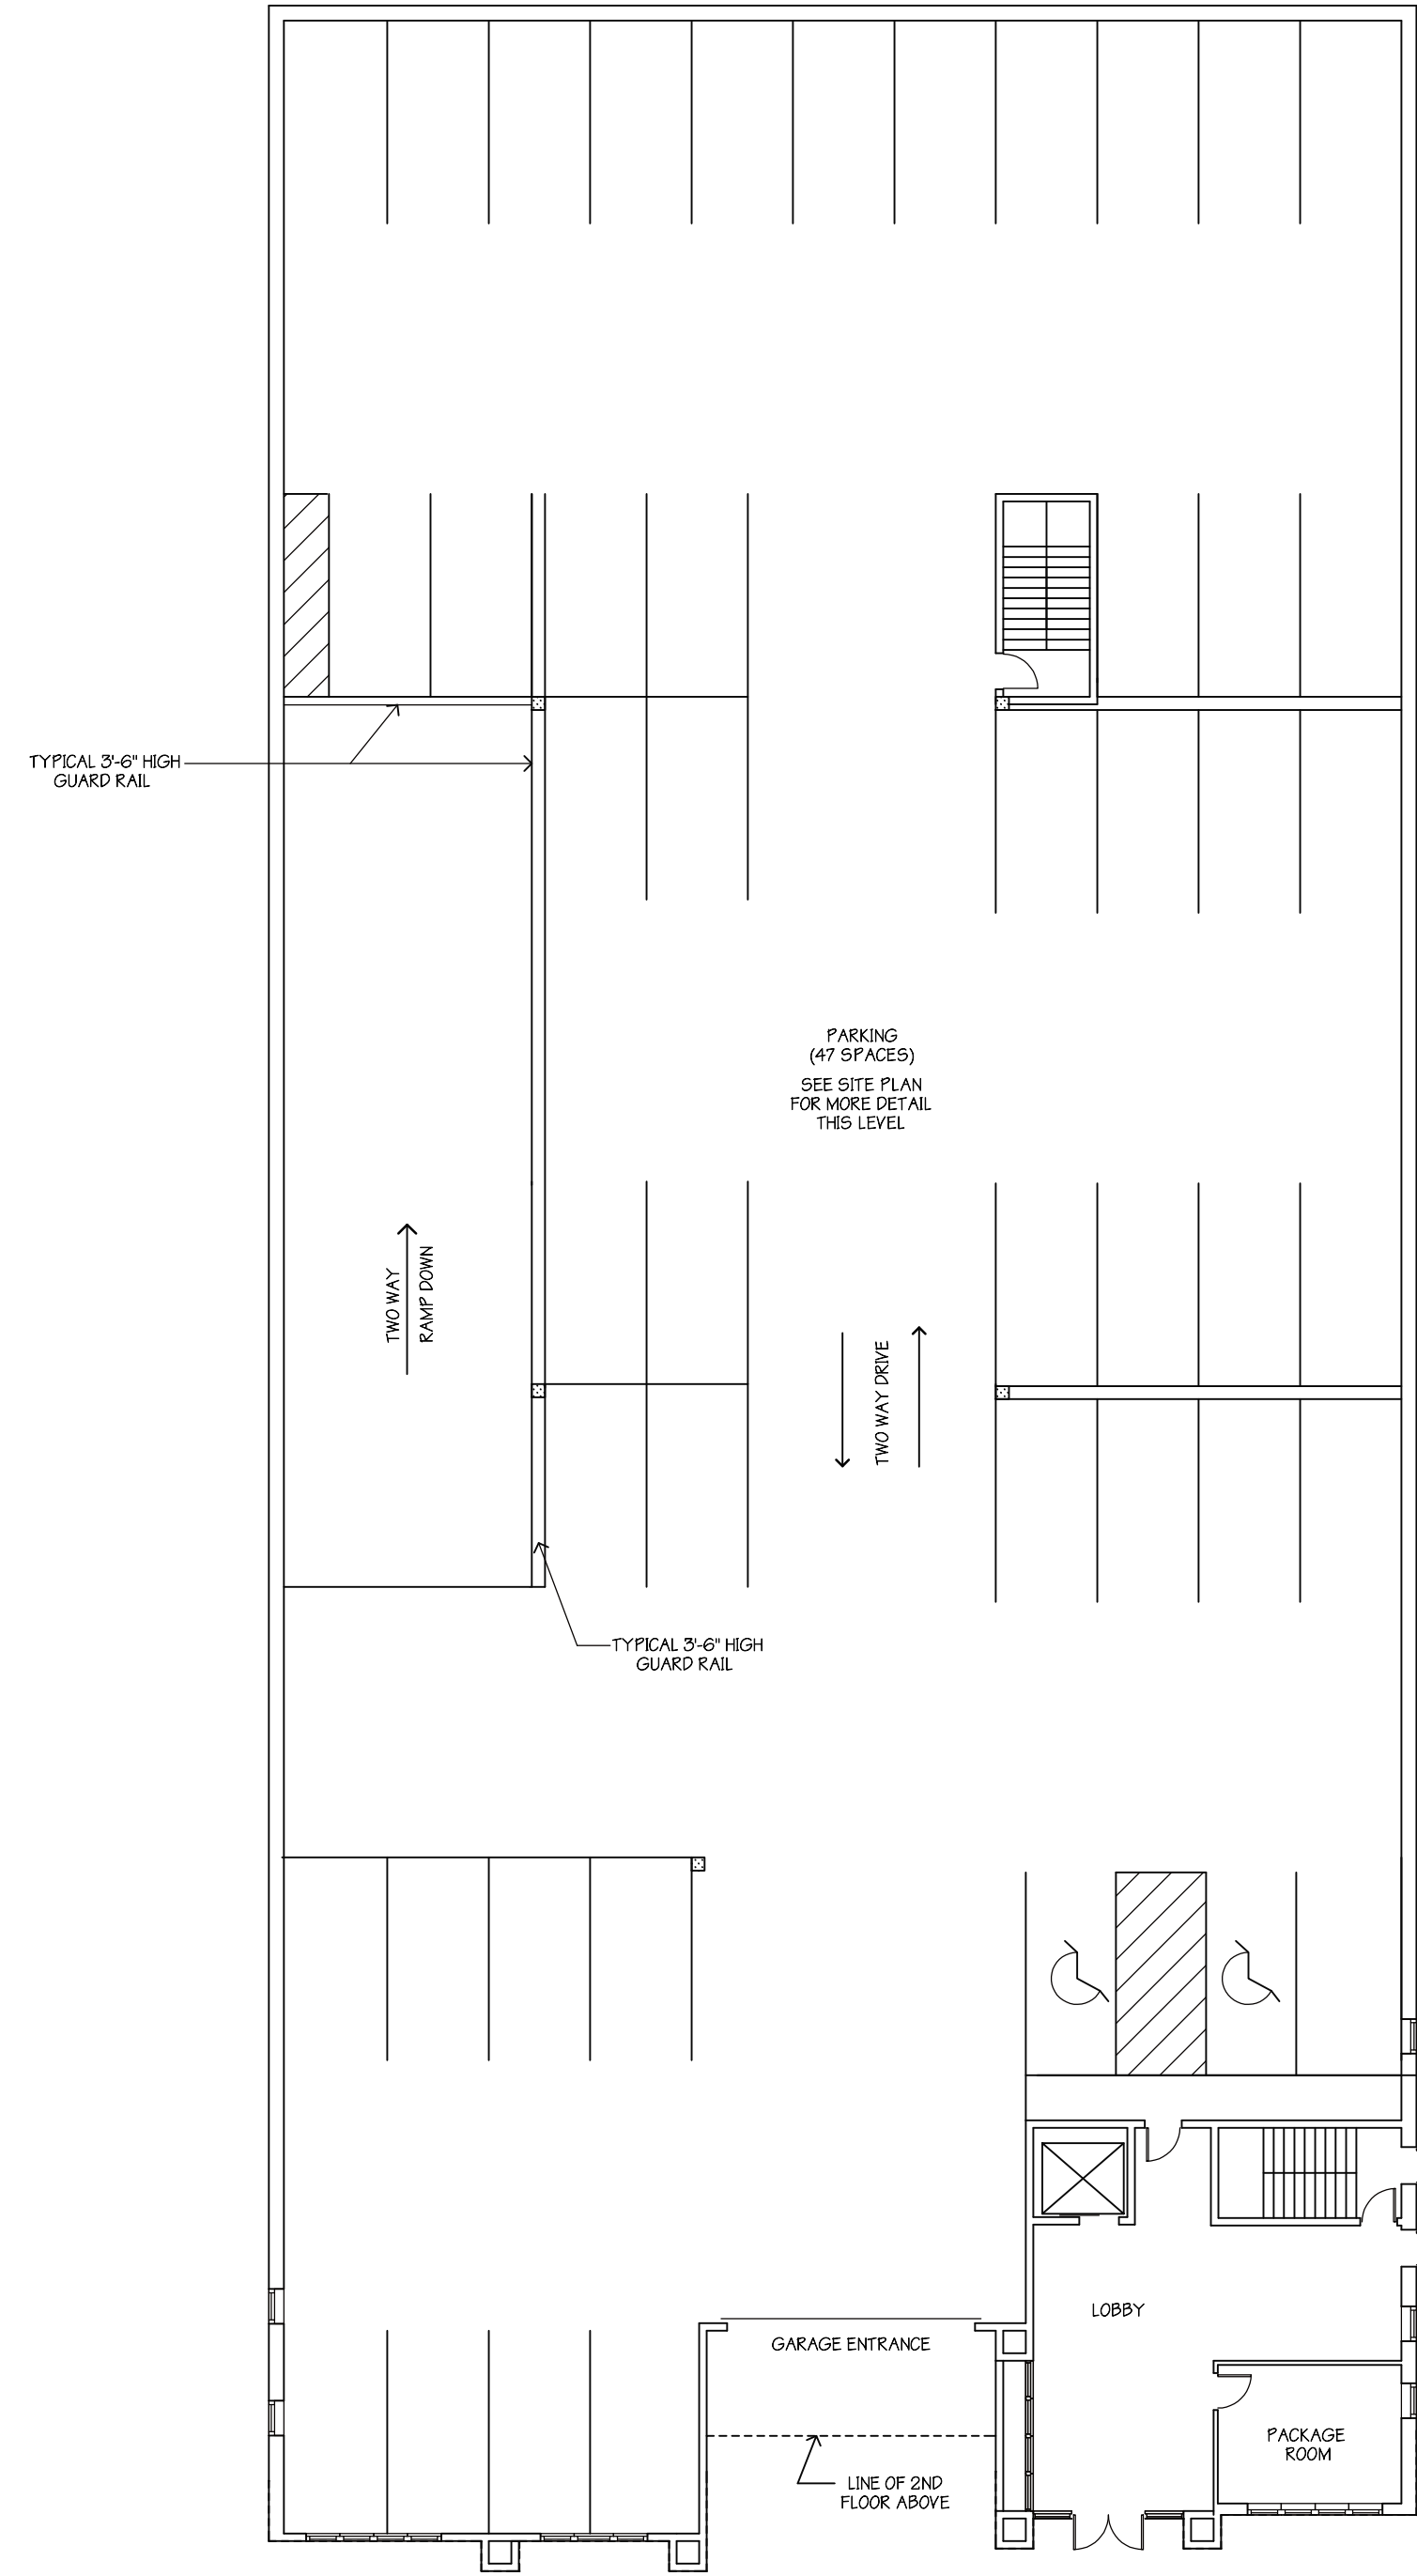

NOTES:

- 1. SEE FRONT ELEVATION FOR EXTENT OF TRANSPARENCY REQUIRED BY SECTION 6.7.7 OF THE CALDWELL REDEVELOPMENT PLAN
- 2. SEE 4TH FLOOR PLAN AND RIGHT SIDE ELEVATION FOR DIMENSIONING OF 4TH FL. STEPPACK REQUIRED BY SECTION 6.12 OF THE CALDWELL REDEVELOPMENT PLAN

GROUND FLOOR PLAN

SCALE: 1/16" = 1'-0"