


NOTES:

1. SEE FRONT ELEVATION FOR EXTENT OF TRANSPARENCY REQUIRED BY SECTION 6.7.7 OF THE CALDWELL REDEVELOPMENT PLAN
2. SEE 4TH FLOOR PLAN AND RIGHT SIDE ELEVATION FOR DIMENSIONING OF 4TH FL STEPPACK REQUIRED BY SECTION 6.12 OF THE CALDWELL REDEVELOPMENT PLAN

SECOND FLOOR PLAN

SCALE: 1/16" = 1'-0"

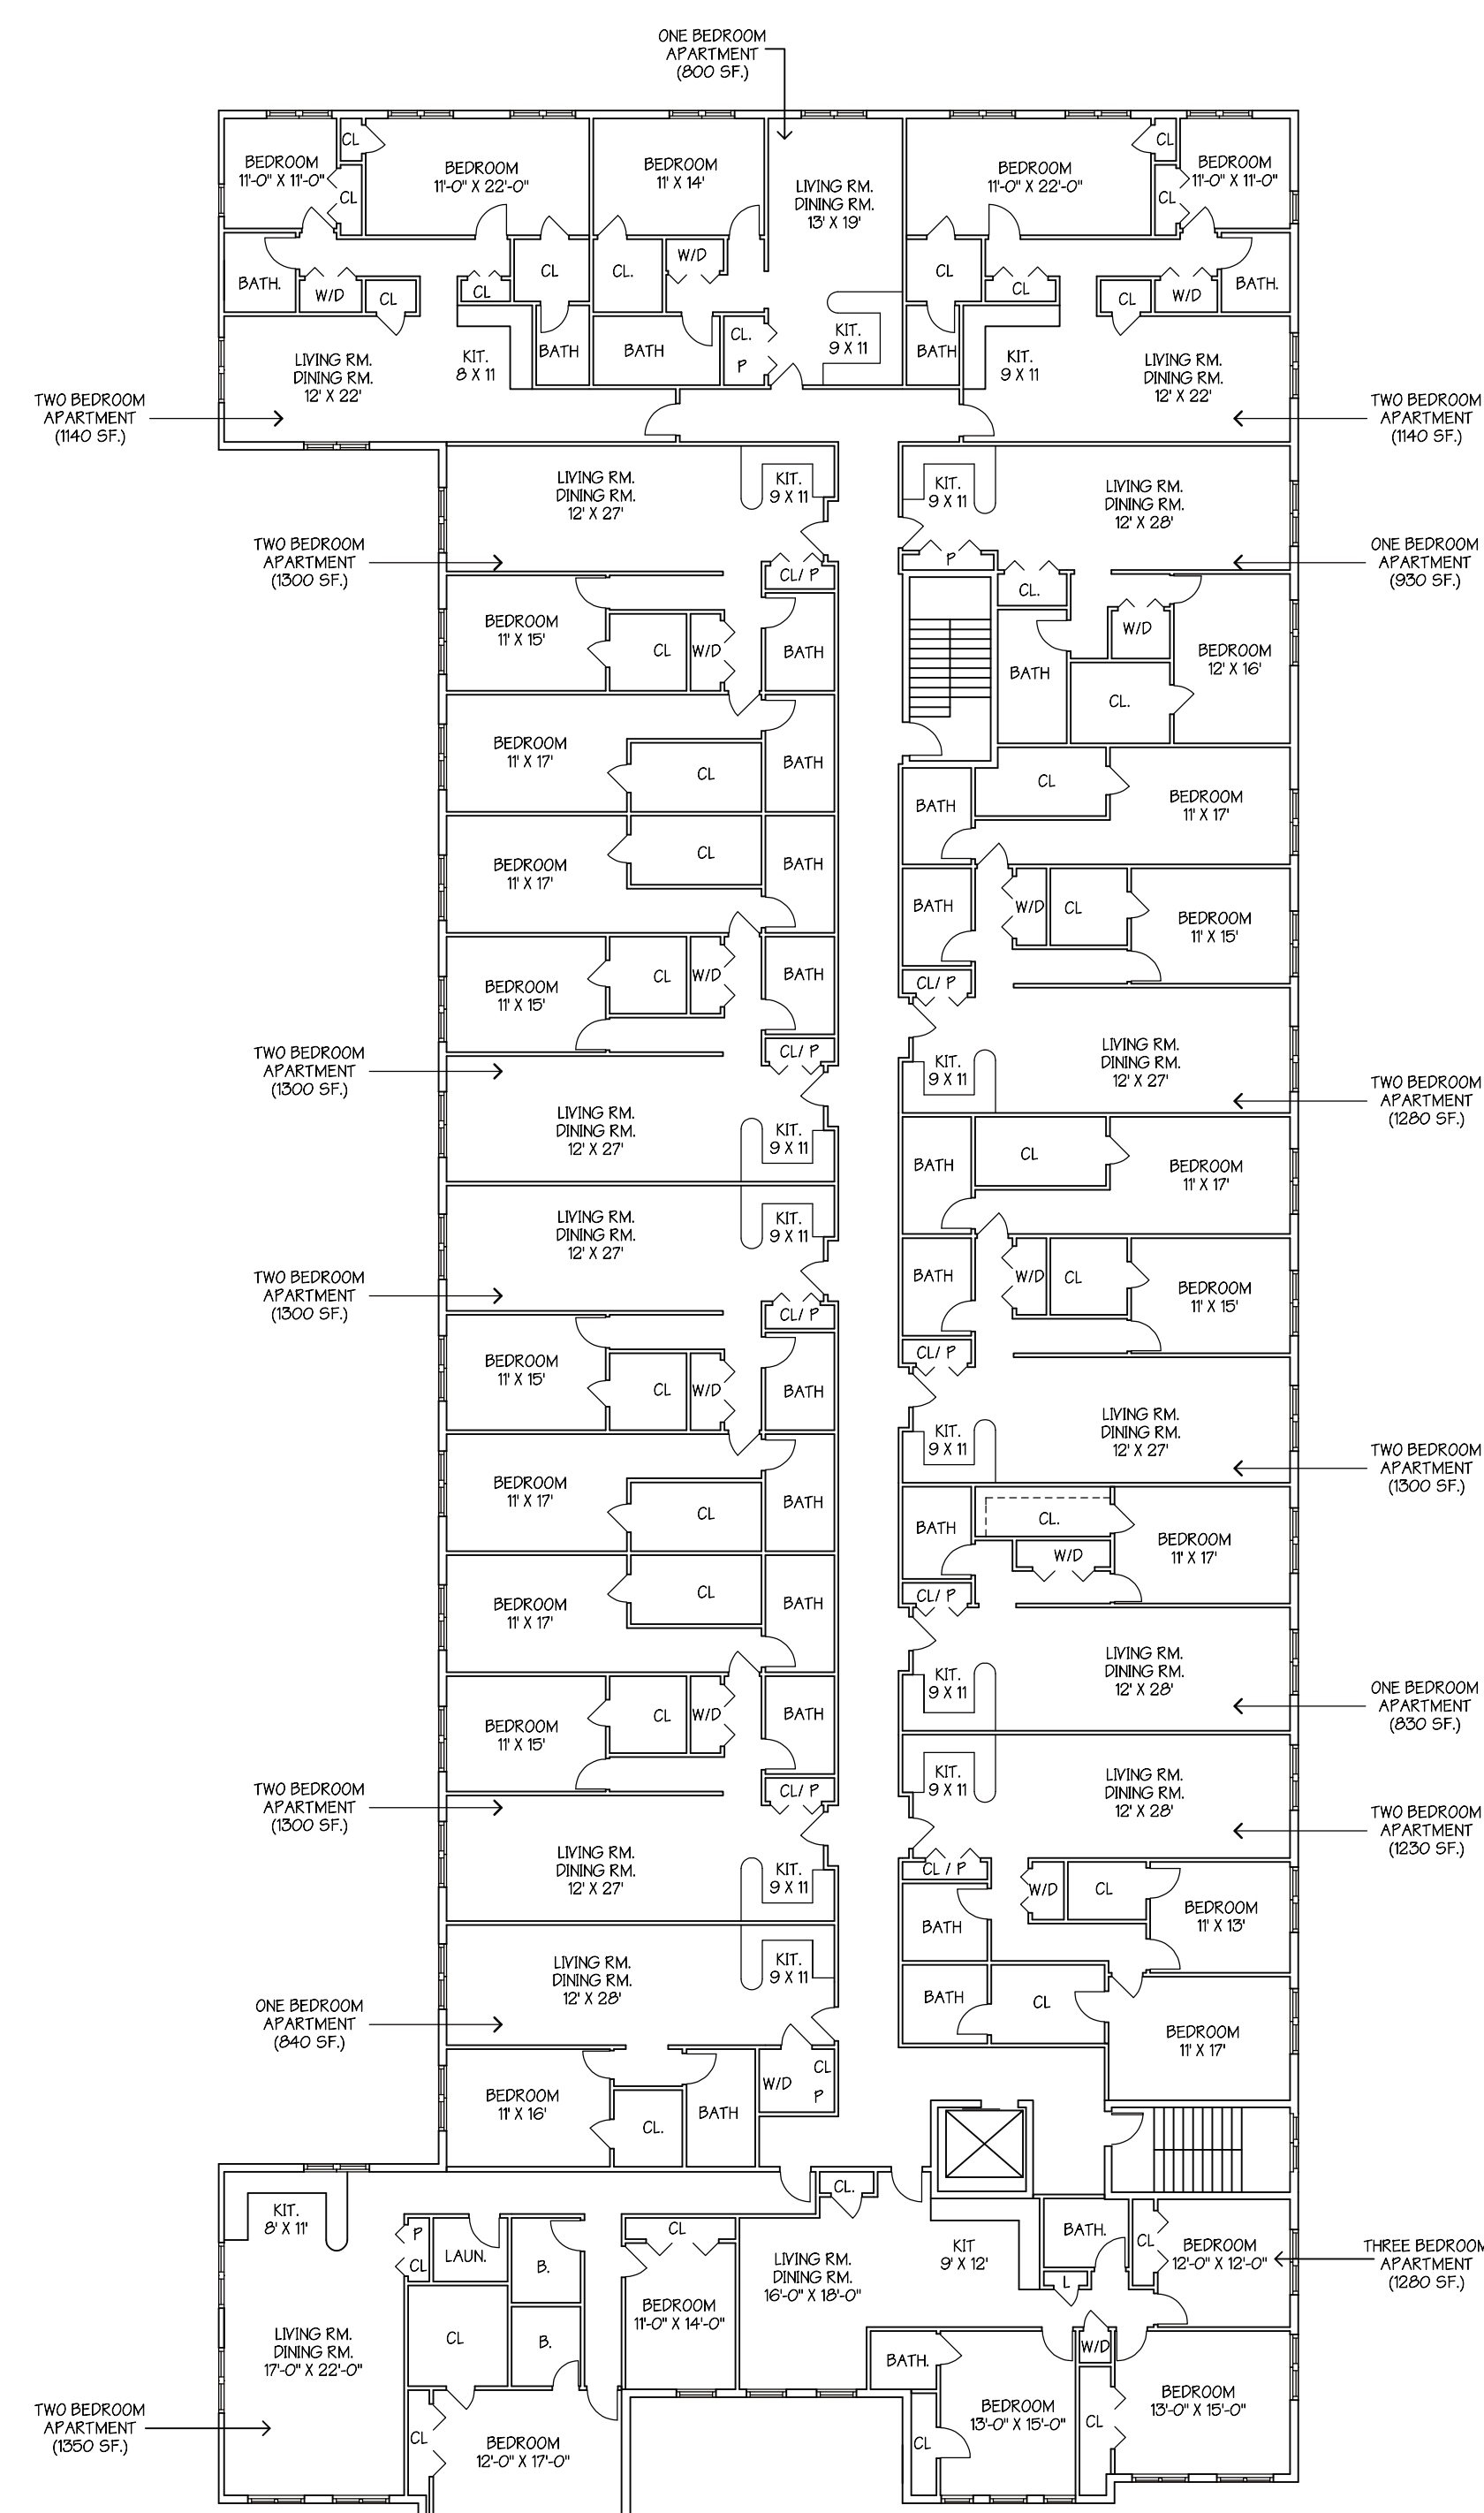

NOTES:

1. SEE FRONT ELEVATION FOR EXTENT OF TRANSPARENCY REQUIRED BY SECTION 6.7.7 OF THE CALDWELL REDEVELOPMENT PLAN
2. SEE 4TH FLOOR PLAN AND RIGHT SIDE ELEVATION FOR DIMENSIONING OF 4TH FL STEPPACK REQUIRED BY SECTION 6.12 OF THE CALDWELL REDEVELOPMENT PLAN

THIRD FLOOR PLAN

SCALE: 1/16" = 1'-0"