

PLAN LEGEND

- EXISTING WALL TO REMAIN
- NEW WALL
- NEW DOOR
- EXISTING DOOR TO REMAIN

36 Ames Avenue
Rutherford, NJ 07070
Tel. 201.896.0333
Fax. 201.896.9469
email@gkanda.biz

gkanda
ARCHITECTS, PC

Gary Kliesch and Associate Architects

| Rev. No. | Drawing Issues / Revisions | Date |
|----------|----------------------------|----------|
| 1 | Updated Floor Plan | 06/21/21 |
| 2 | P.B. Submission | 11/08/21 |
| 3 | Updated Submission | 02/04/22 |


NUCID: 21D00025000
CT: ARI0009387
DE: SS-0007705
FL: AR95782
WI: 11190-S
PA: RA-015112-B SC. 8935
D.C.: ARC101938 MA:10610
GA: RA 013883 MI: 130 064135
VA: 401016373 IL: 001.023586
NC:11736 WY: 4569 NH:04487

Gary Kliesch
A.I.A., N.C.A.R.B., N.C.I.D.


Proposed
RETAIL STORE
at
16 Park Avenue
Caldwell, NJ

Drawing Title:
FLOOR PLANS


| | |
|---------------------|----------|
| Date: 05/26/21 | Dwg No.: |
| Drawn By: J.M. | A |
| Checked By: O.Y. | I |
| Job No.: 21-015 | 1 of 2 |

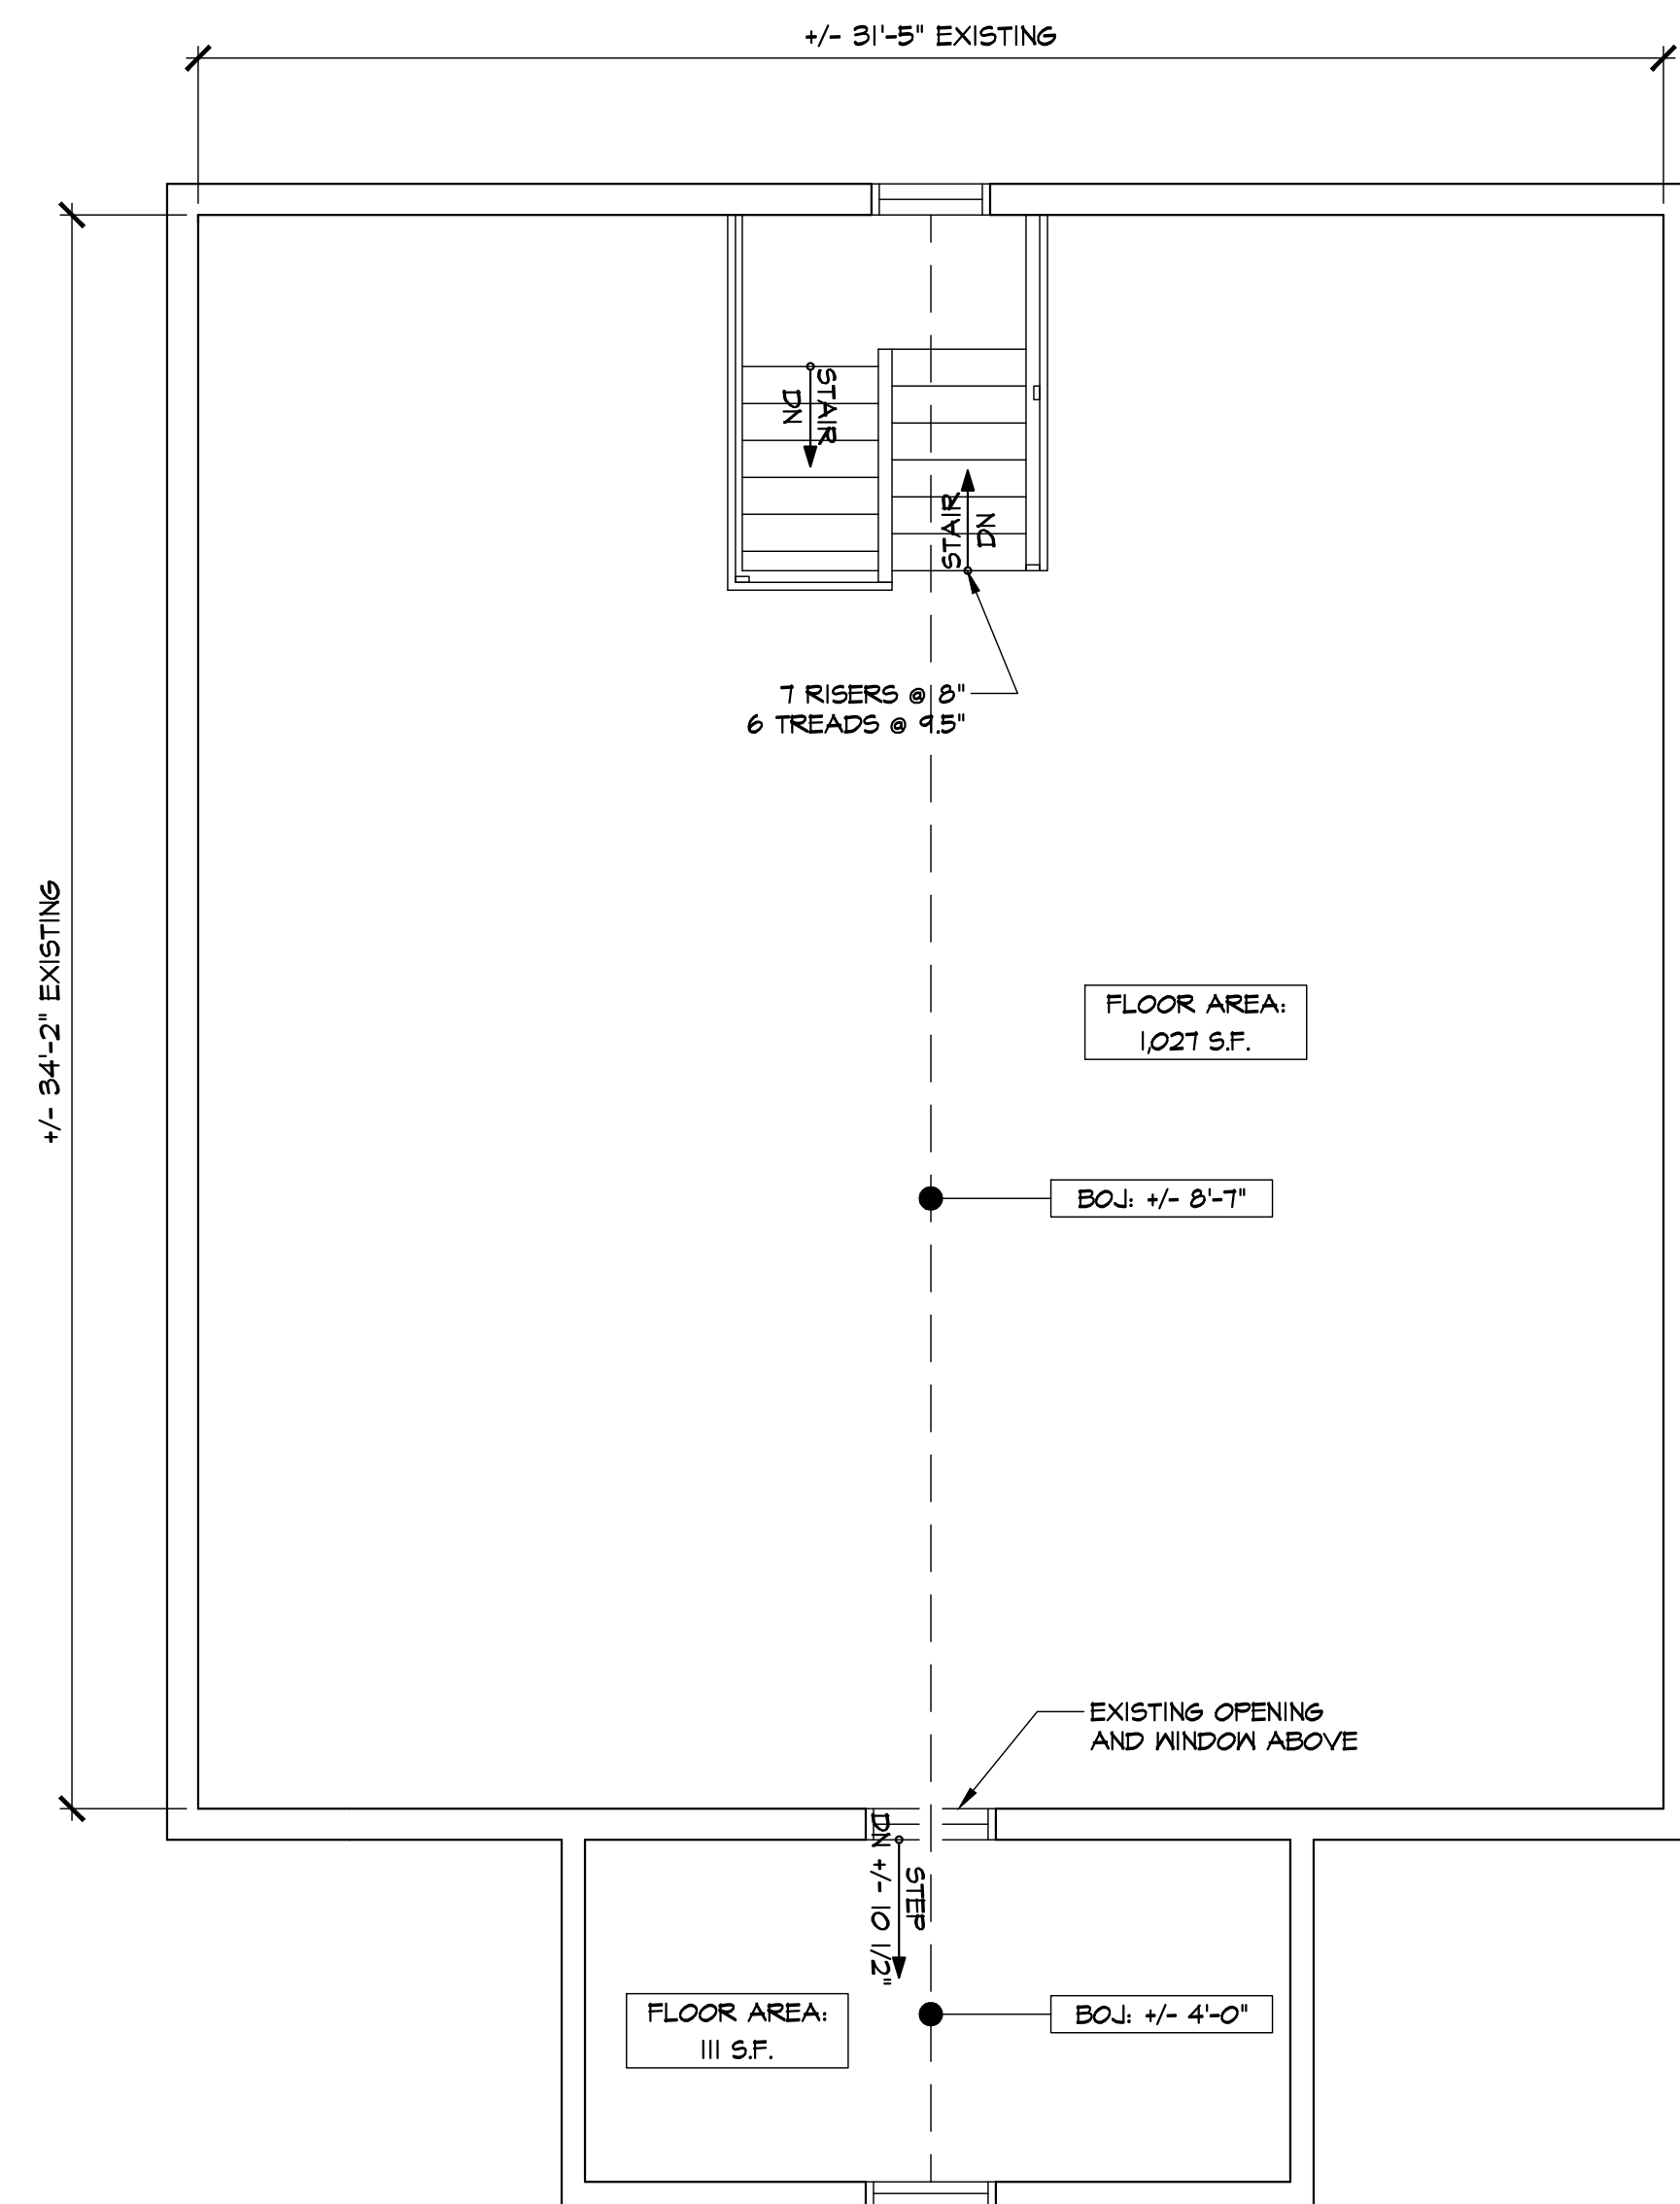

1 EXISTING ATTIC PLAN
SCALE: 1/4" = 1'-0"

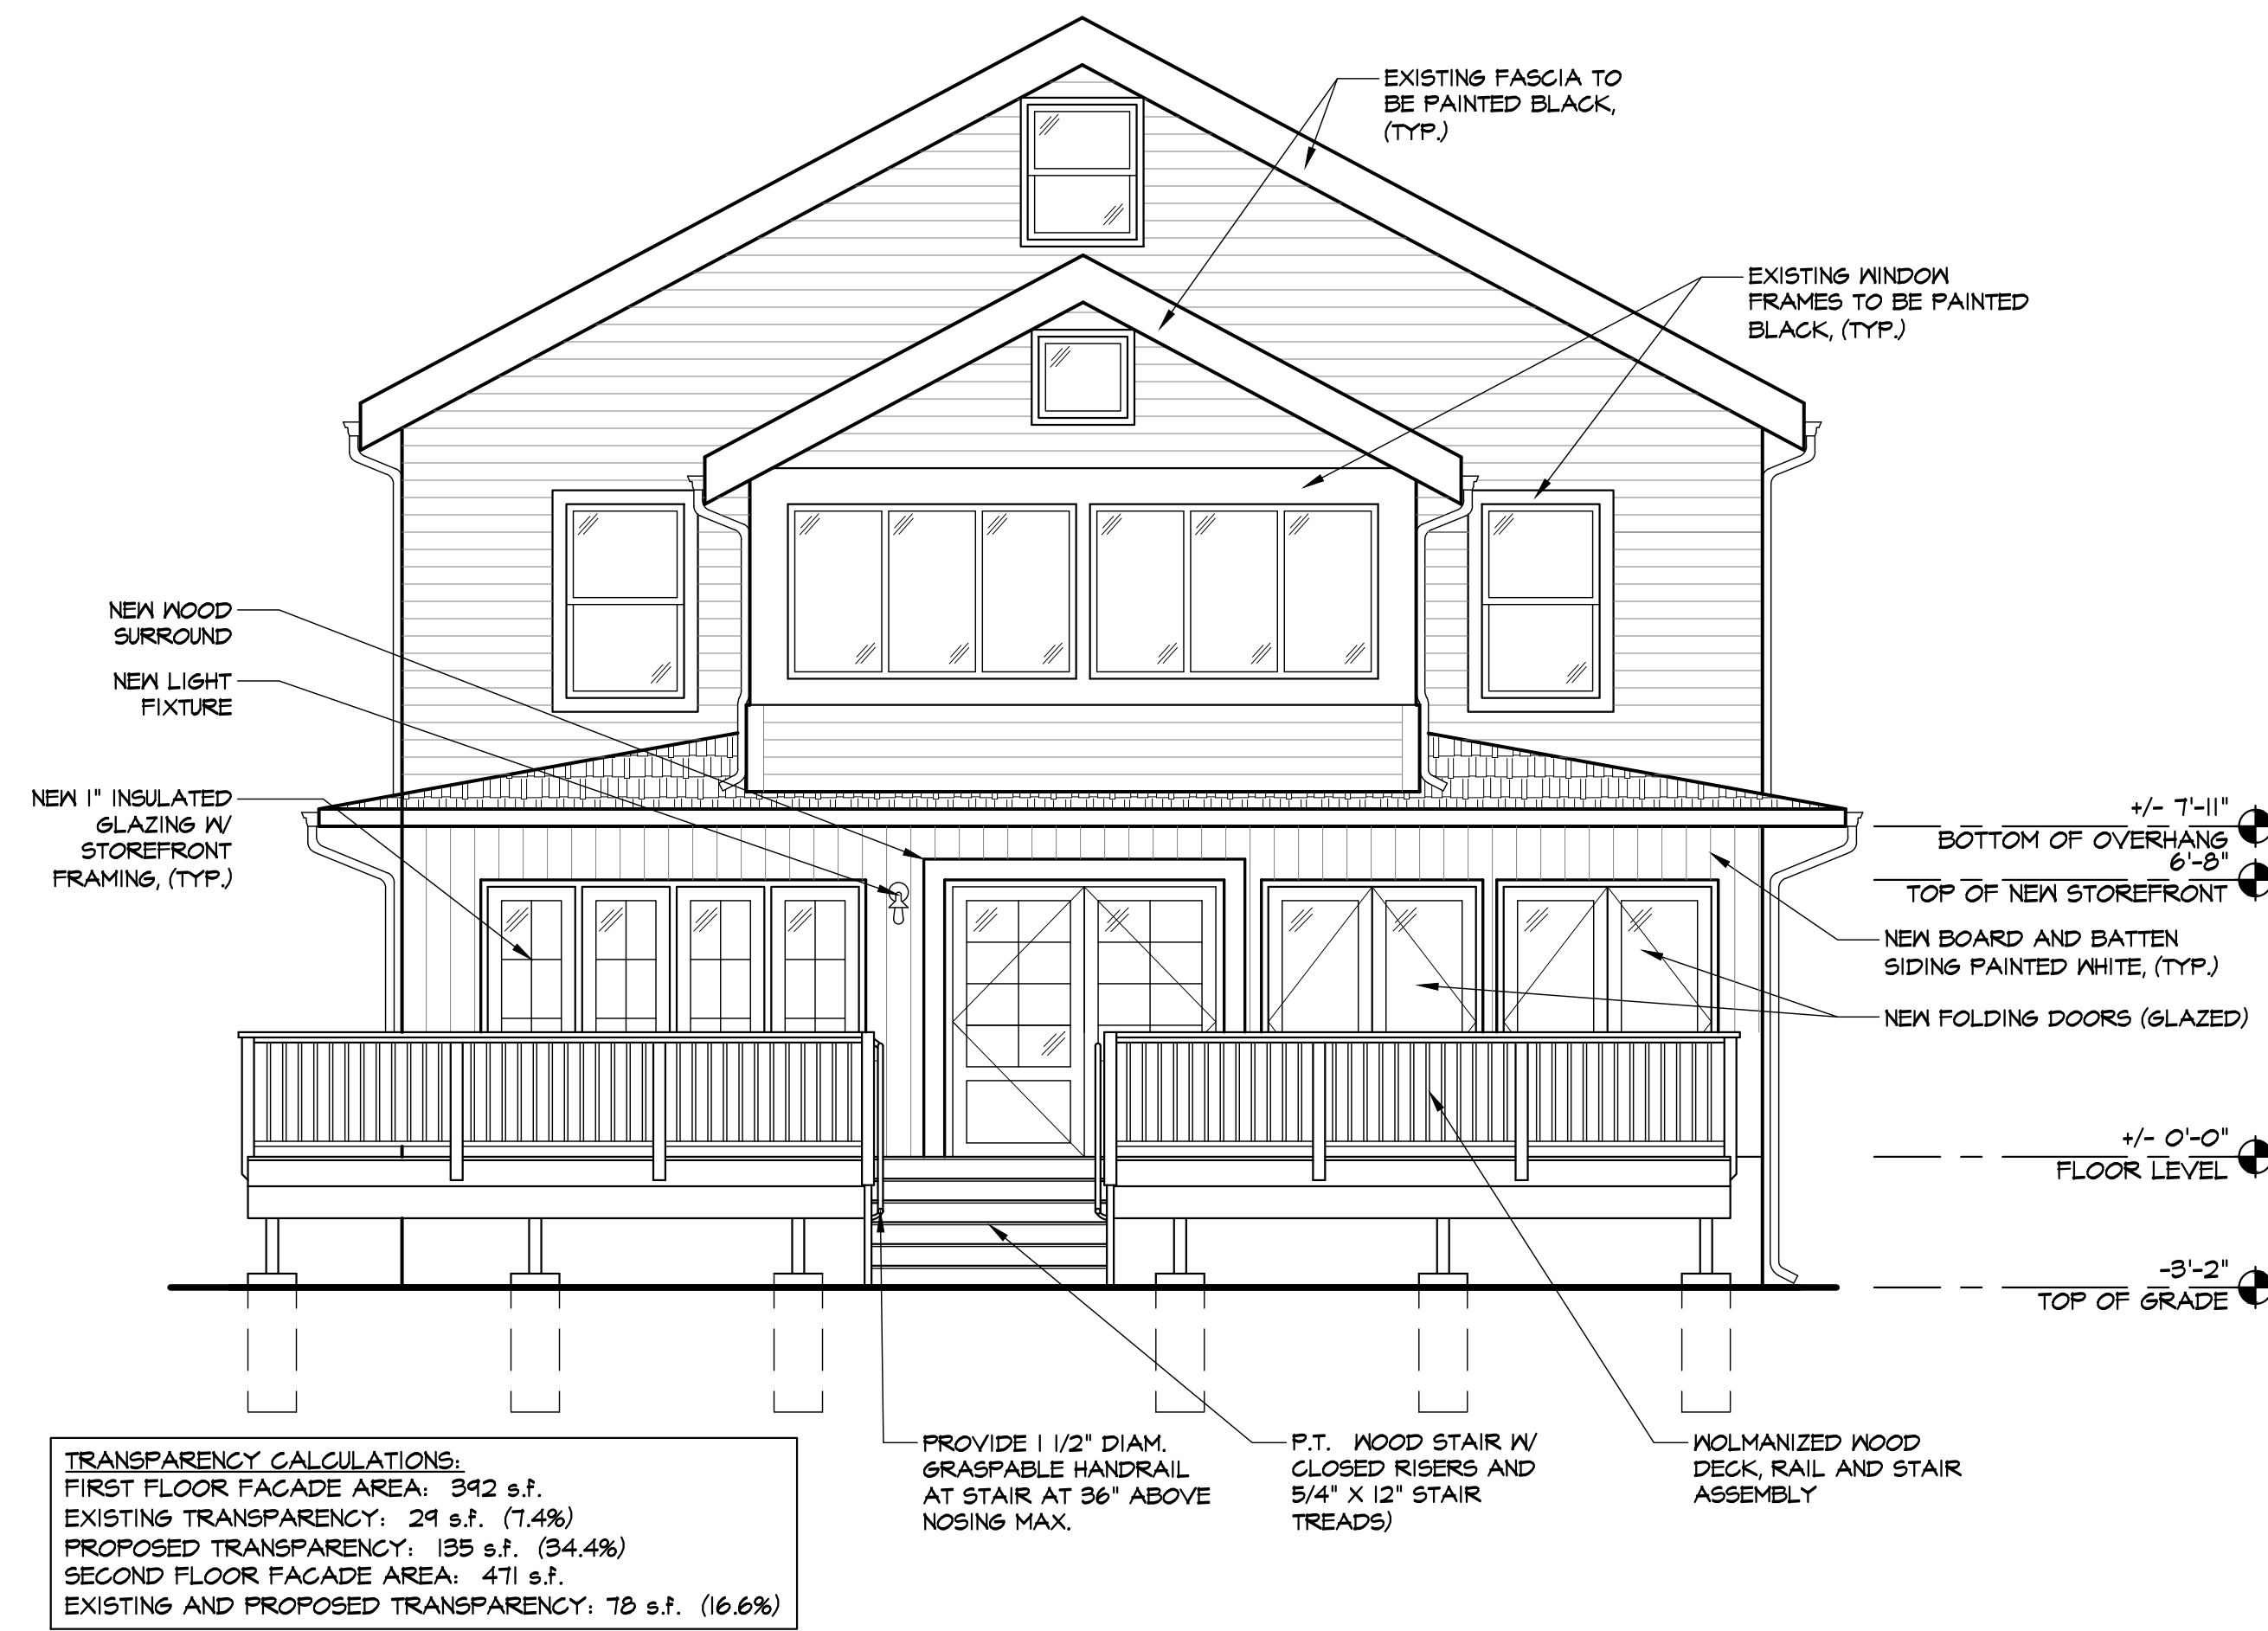

2 PROPOSED WEST ELEVATION (PARK AVE.)
SCALE: 1/4" = 1'-0"

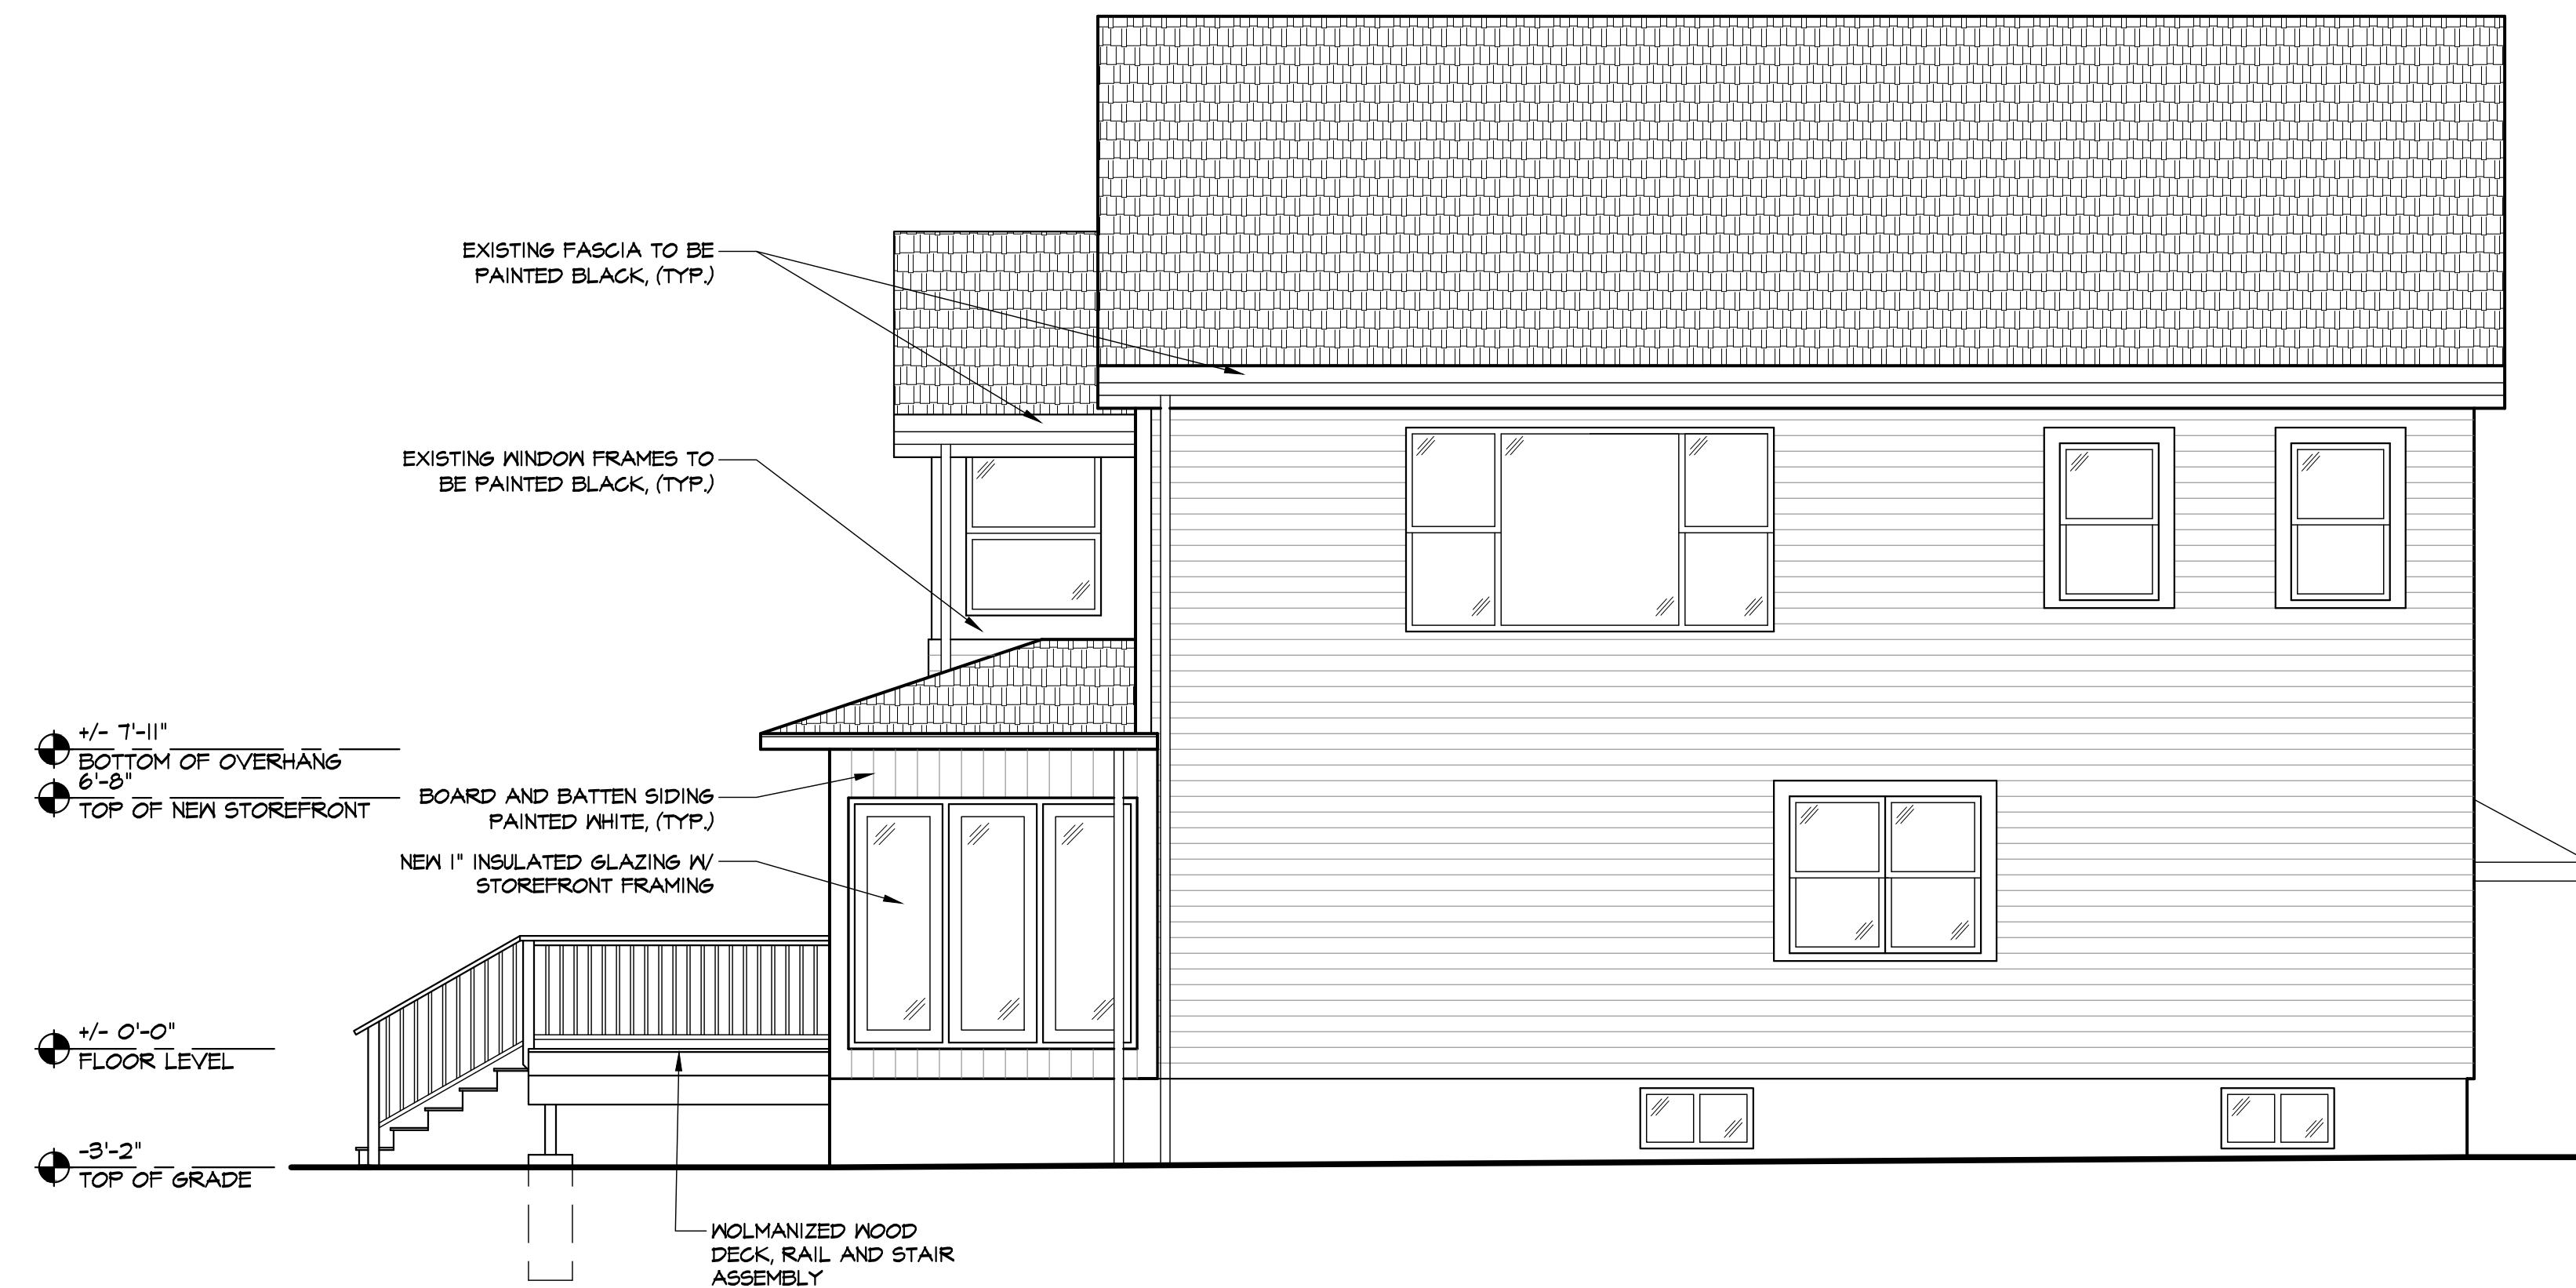

3 PROPOSED SOUTH ELEVATION
SCALE: 1/4" = 1'-0"

36 Ames Avenue
Rutherford, NJ 07070
Tel. 201.896.0333
Fax. 201.896.9469
email@gkanda.biz



Gary Kliesch and Associate Architects

| Rev. No. | Drawing Issues / Revisions | Date |
|----------|----------------------------|----------|
| 1 | Updated Floor Plan | 06/21/21 |
| 2 | P.B. Submission | 11/08/21 |
| 3 | Updated Submission | 02/04/22 |

| State | Professional License No. | Professional License Title |
|-------|--------------------------|----------------------------|
| NJ | AI 13332 | Architect |
| NY | 025619 | Architect |
| FL | AR95782 | Architect |
| WI | 11190-S | Architect |
| PA | RA-015112-B | Architect |
| D.C. | ARC101938 | Architect |
| GA | RA 013883 | Architect |
| VA | 401016373 | Architect |
| NC | 11736 | Architect |

Proposed
RETAIL STORE
at
16 Park Avenue
Caldwell, NJ

Drawing Title:
FLOOR PLANS (CONT.)
PROPOSED ELEVATIONS

| | | | |
|-------------|----------|----------|--------|
| Date: | 05/26/21 | Dwg No.: | A |
| Drawn By: | J.M. | | 2 |
| Checked By: | O.Y. | | |
| Job No.: | 21-015 | | 2 of 2 |