

FIRST FLOOR PLAN

CALDWELL MUNICIPAL BLDG.

© 2022 TGP

SCALE: 1/16" = 1'-0"


06/13/22

↑ PROJECT NORTH

↑ PUBLIC ENTRANCE


↑ POLICE STAFF ENTRANCE

↑ VEHICLE ENTRANCE

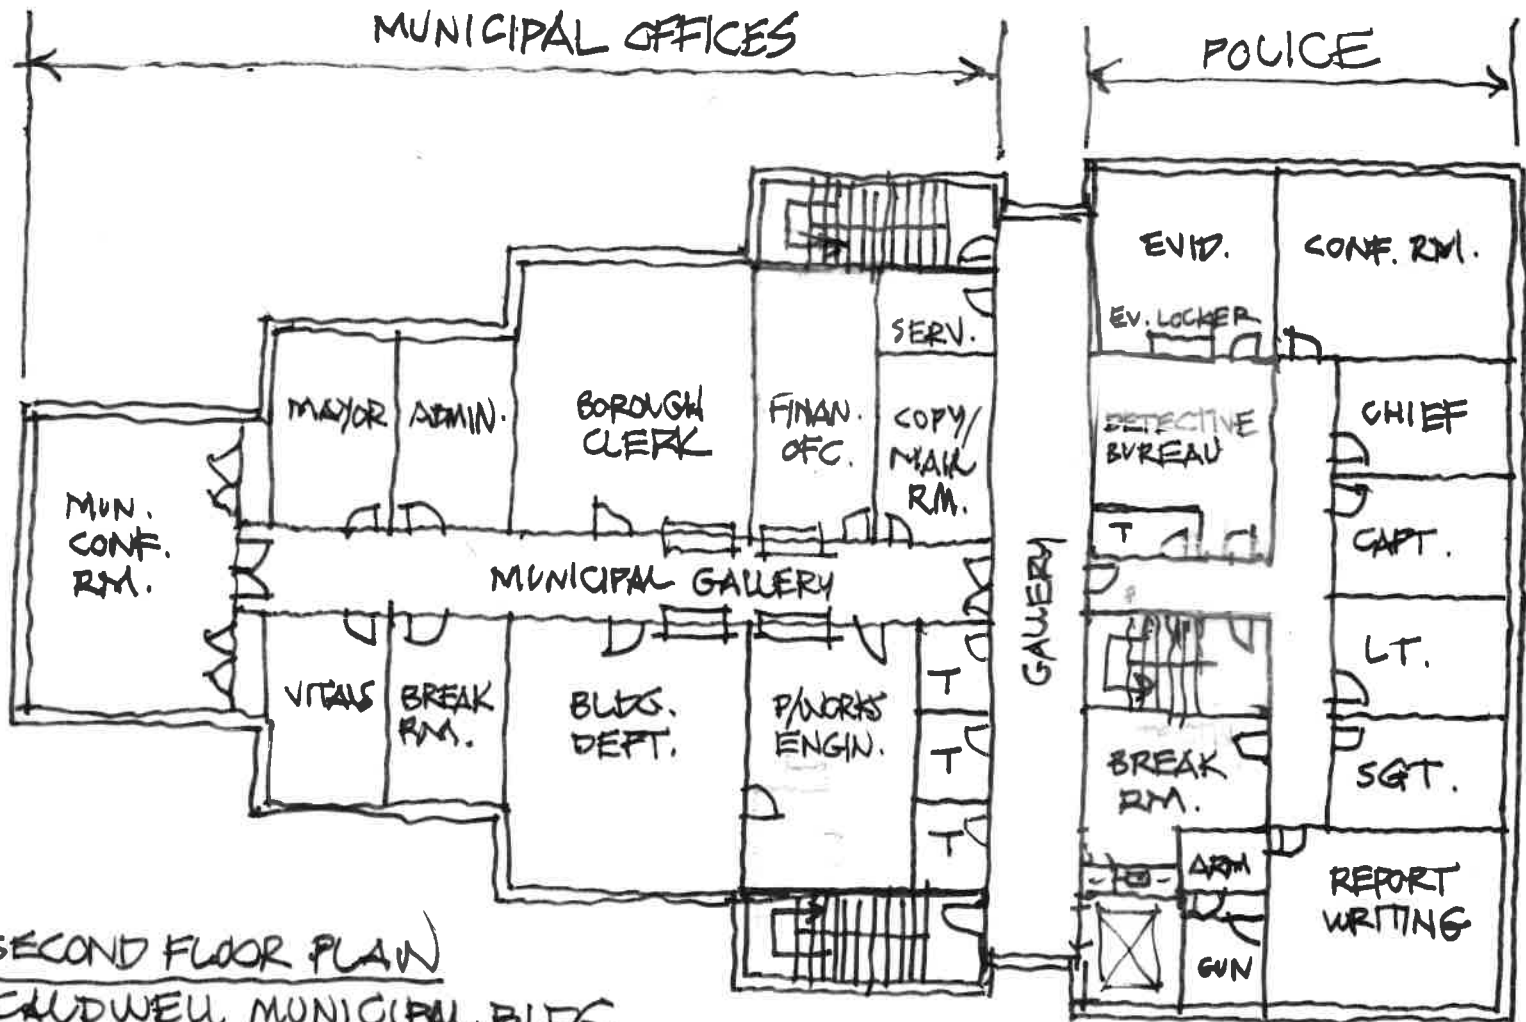

SECOND FLOOR PLAN
 CALDWELL MUNICIPAL BLDG.
 © 2022 TGP
 SCALE: 1/8" = 1'-0"
 06/13/22

↑ PROJECT NORTH

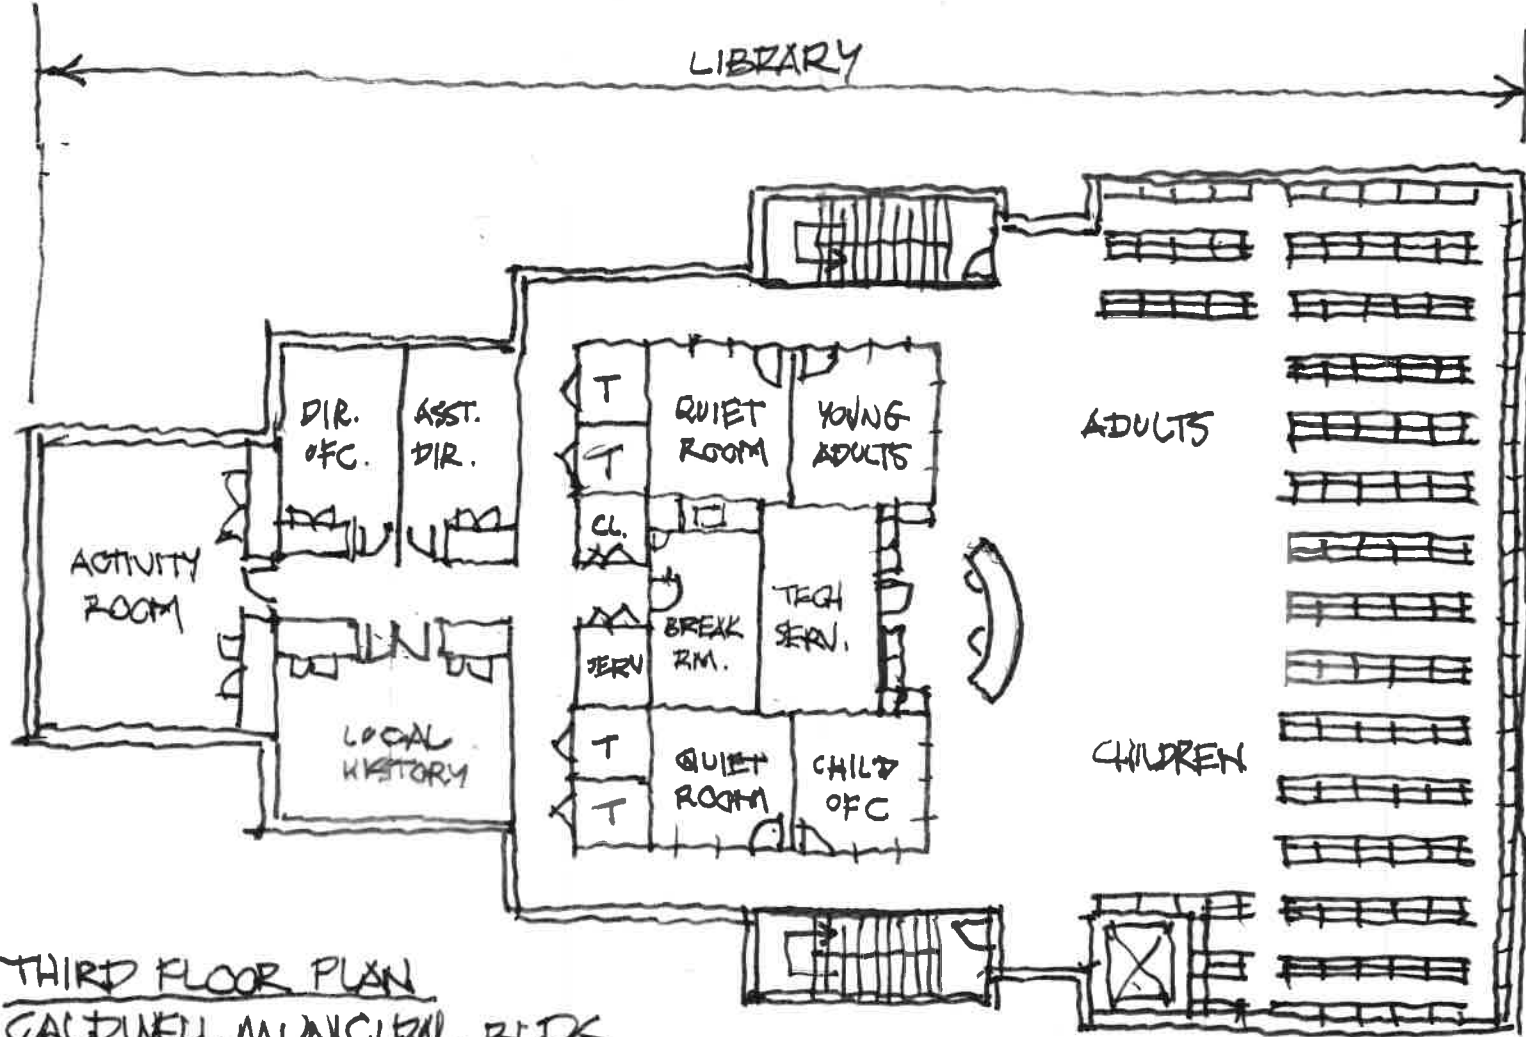

THIRD FLOOR PLAN
 CALDWELL MUNICIPAL BLDG.
 © 2022 TGP
 SCALE: 1/16" = 1'-0"
 06/13/22

↑ PROJECT
 NORTH