


**NOTES:**

- 1. SEE FRONT ELEVATION FOR EXTENT OF TRANSPARENCY REQUIRED BY SECTION 6.7.7 OF THE CALDWELL REDEVELOPMENT PLAN
- 2. SEE 4TH FLOOR PLAN & LEFT AND RIGHT SIDE ELEVATIONS FOR DIMENSIONING OF 4TH FL. STEPBACK REQUIRED BY SECTION 6.2 OF THE CALDWELL REDEVELOPMENT PLAN

LOWER LEVEL PLAN  
SCALE: 1/16" = 1'-0"

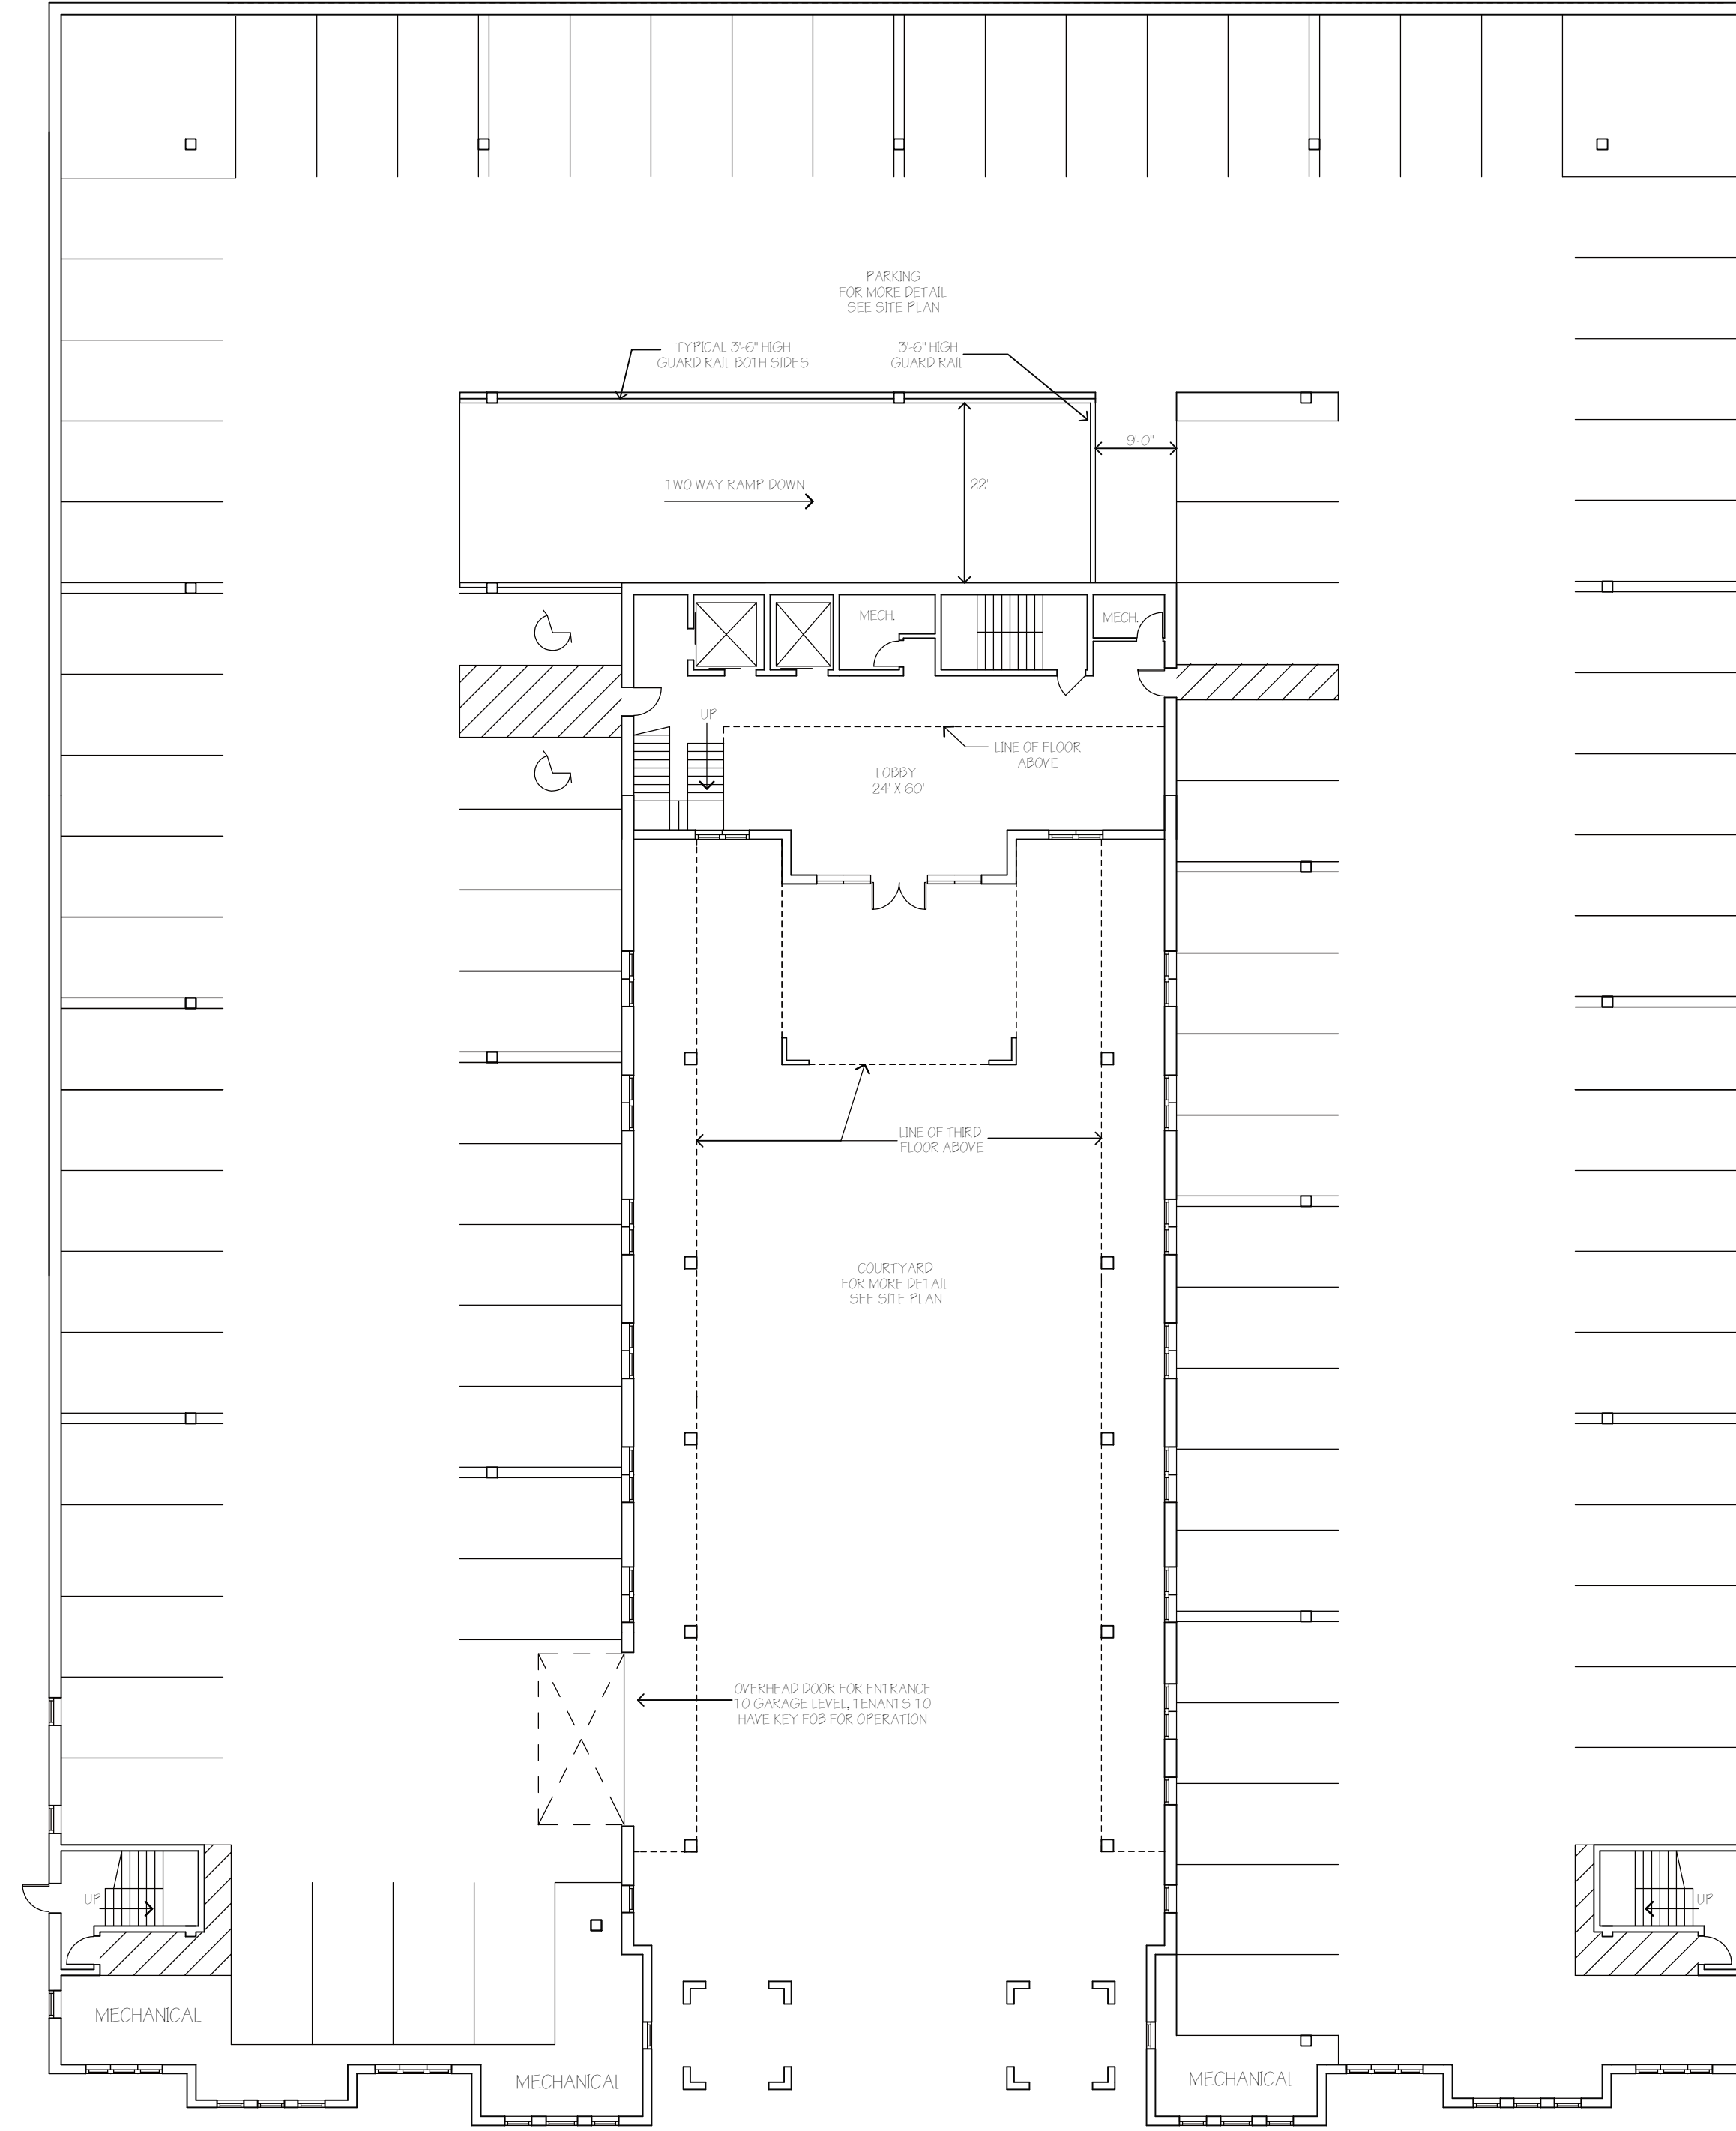

**NOTES:**

- 1. SEE FRONT ELEVATION FOR EXTENT OF TRANSPARENCY REQUIRED BY SECTION 6.7.7 OF THE CALDWELL REDEVELOPMENT PLAN
- 2. SEE 4TH FLOOR PLAN & LEFT AND RIGHT SIDE ELEVATIONS FOR DIMENSIONING OF 4TH FL. STEPBACK REQUIRED BY SECTION 6.2 OF THE CALDWELL REDEVELOPMENT PLAN

GROUND FLOOR PLAN  
SCALE: 1/16" = 1'-0"

18 LANE AVENUE