


**FOURTH FLOOR PLAN**  
SCALE: 1/16" = 1'-0"

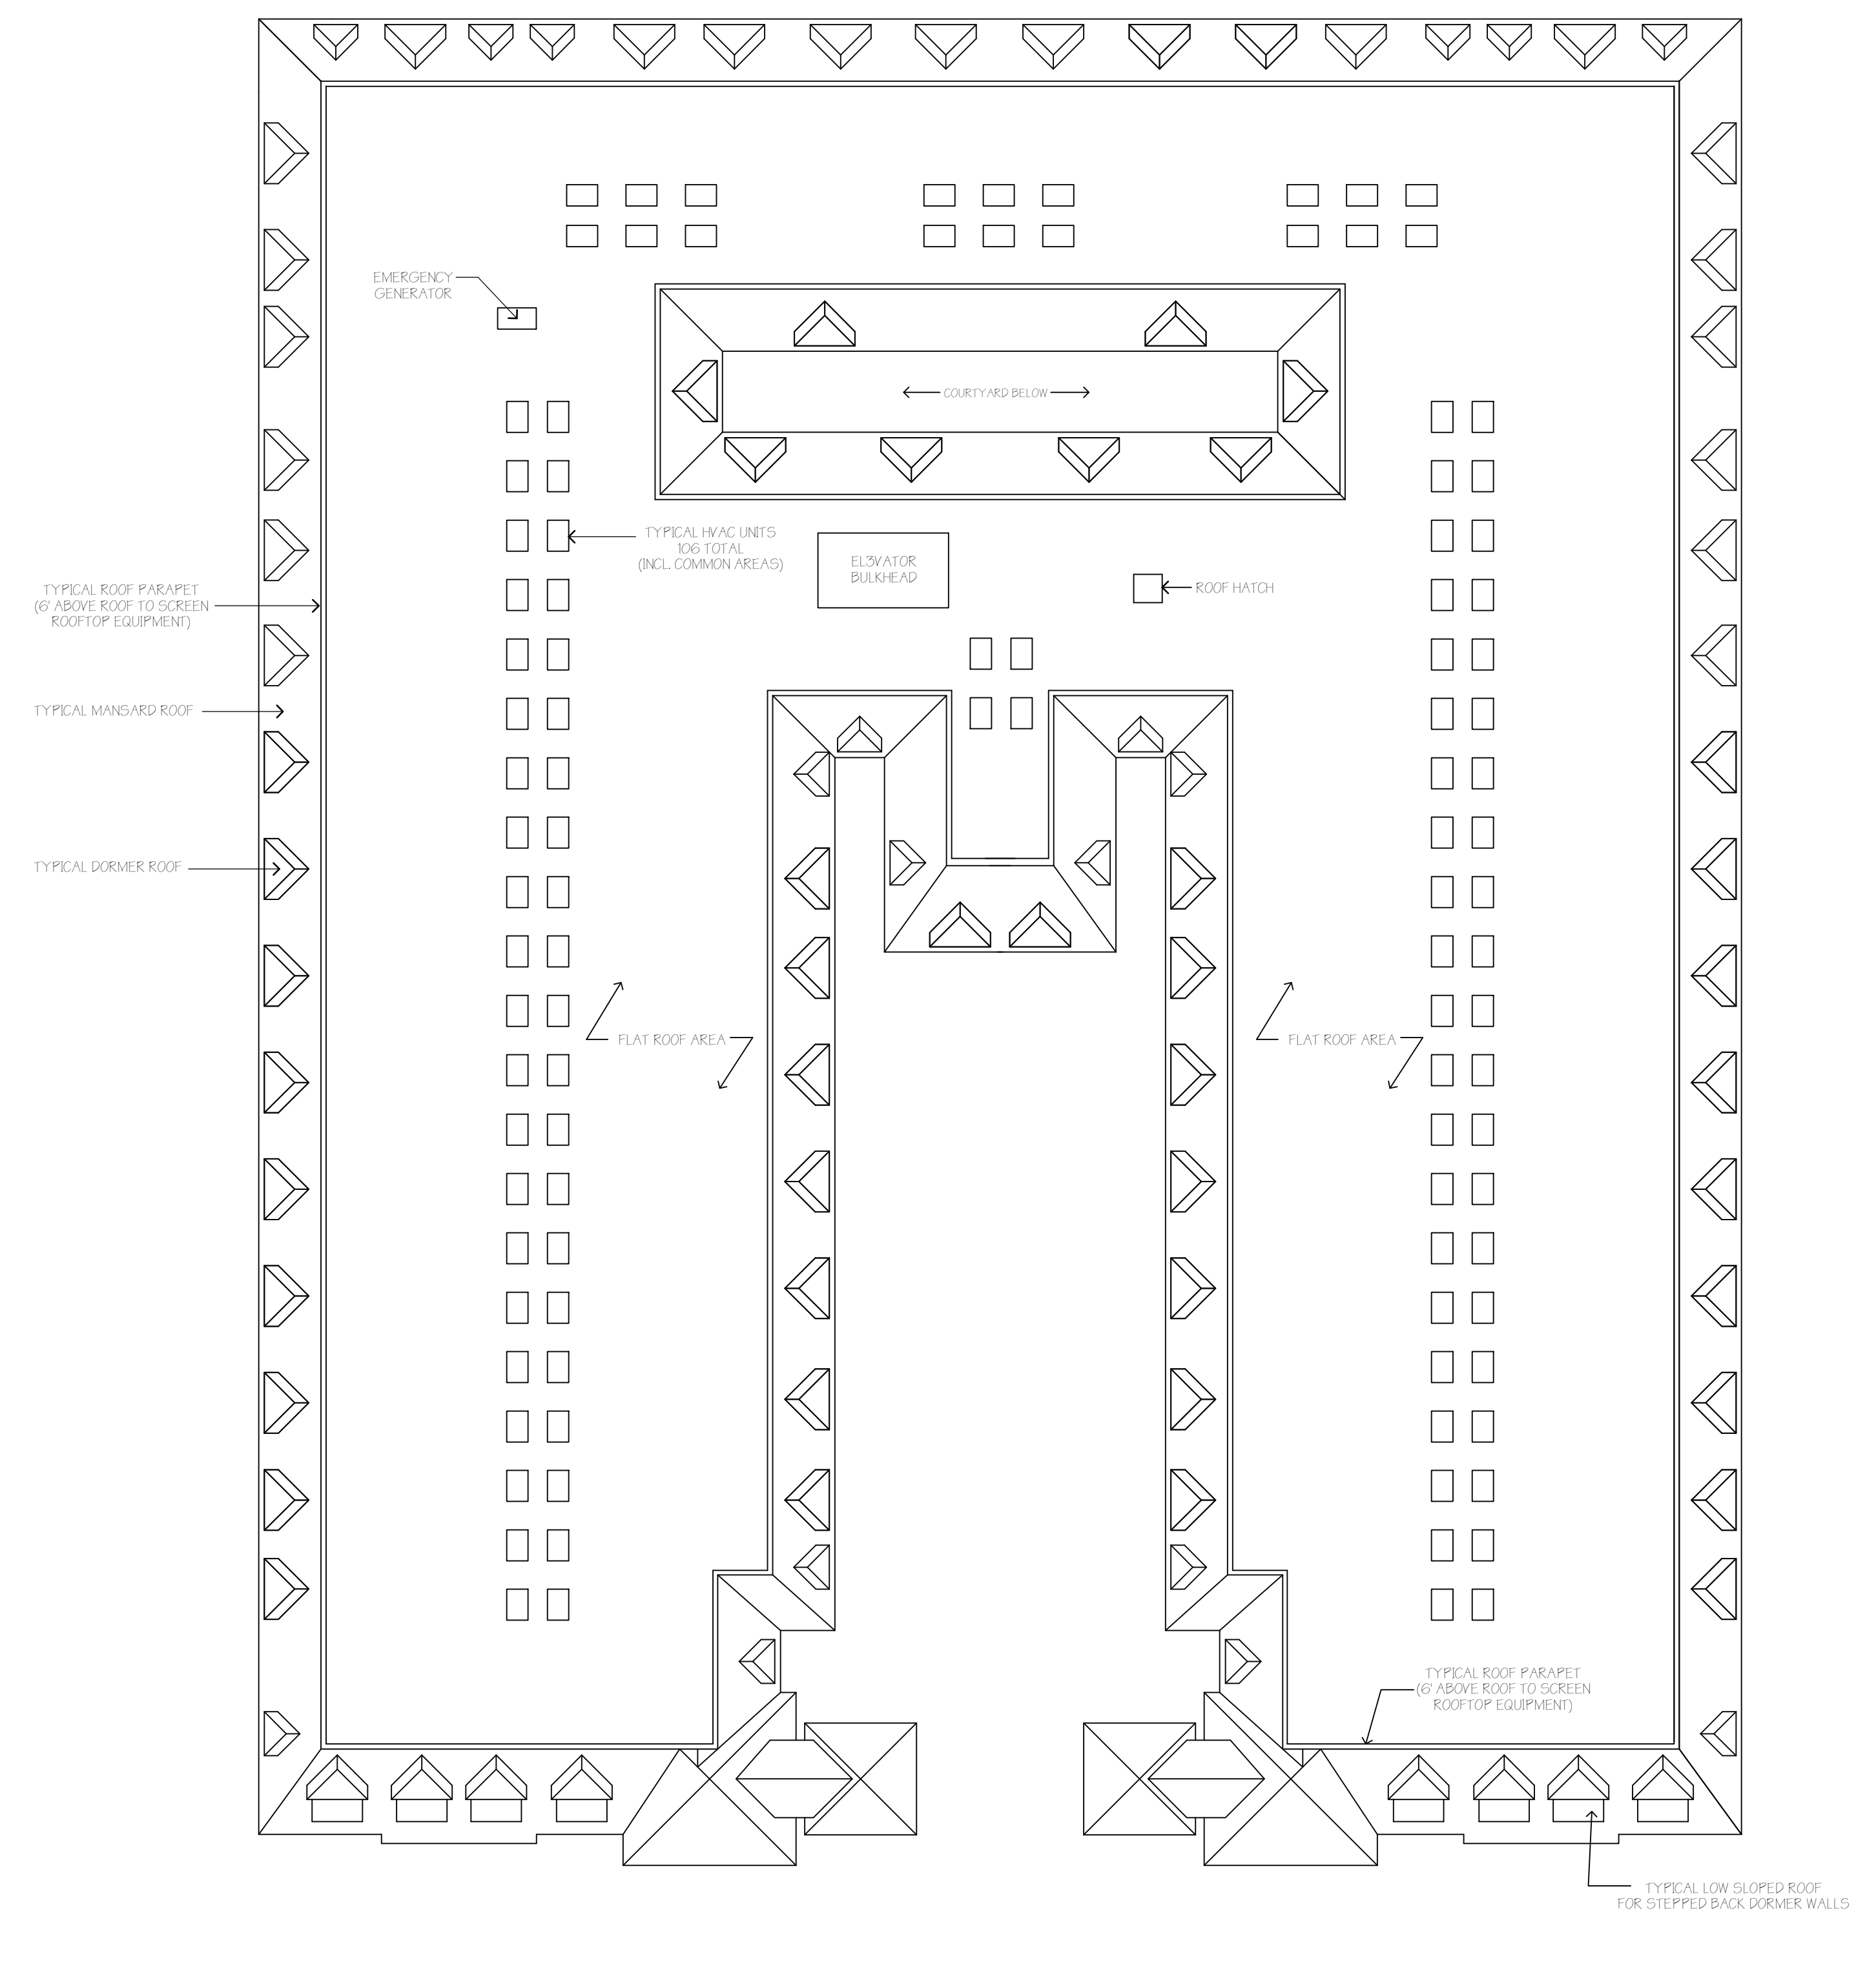

**ROOF PLAN**  
SCALE: 1/16" = 1'-0"