


FOURTH FLOOR PLAN

SCALE: 1/16" = 1'-0"

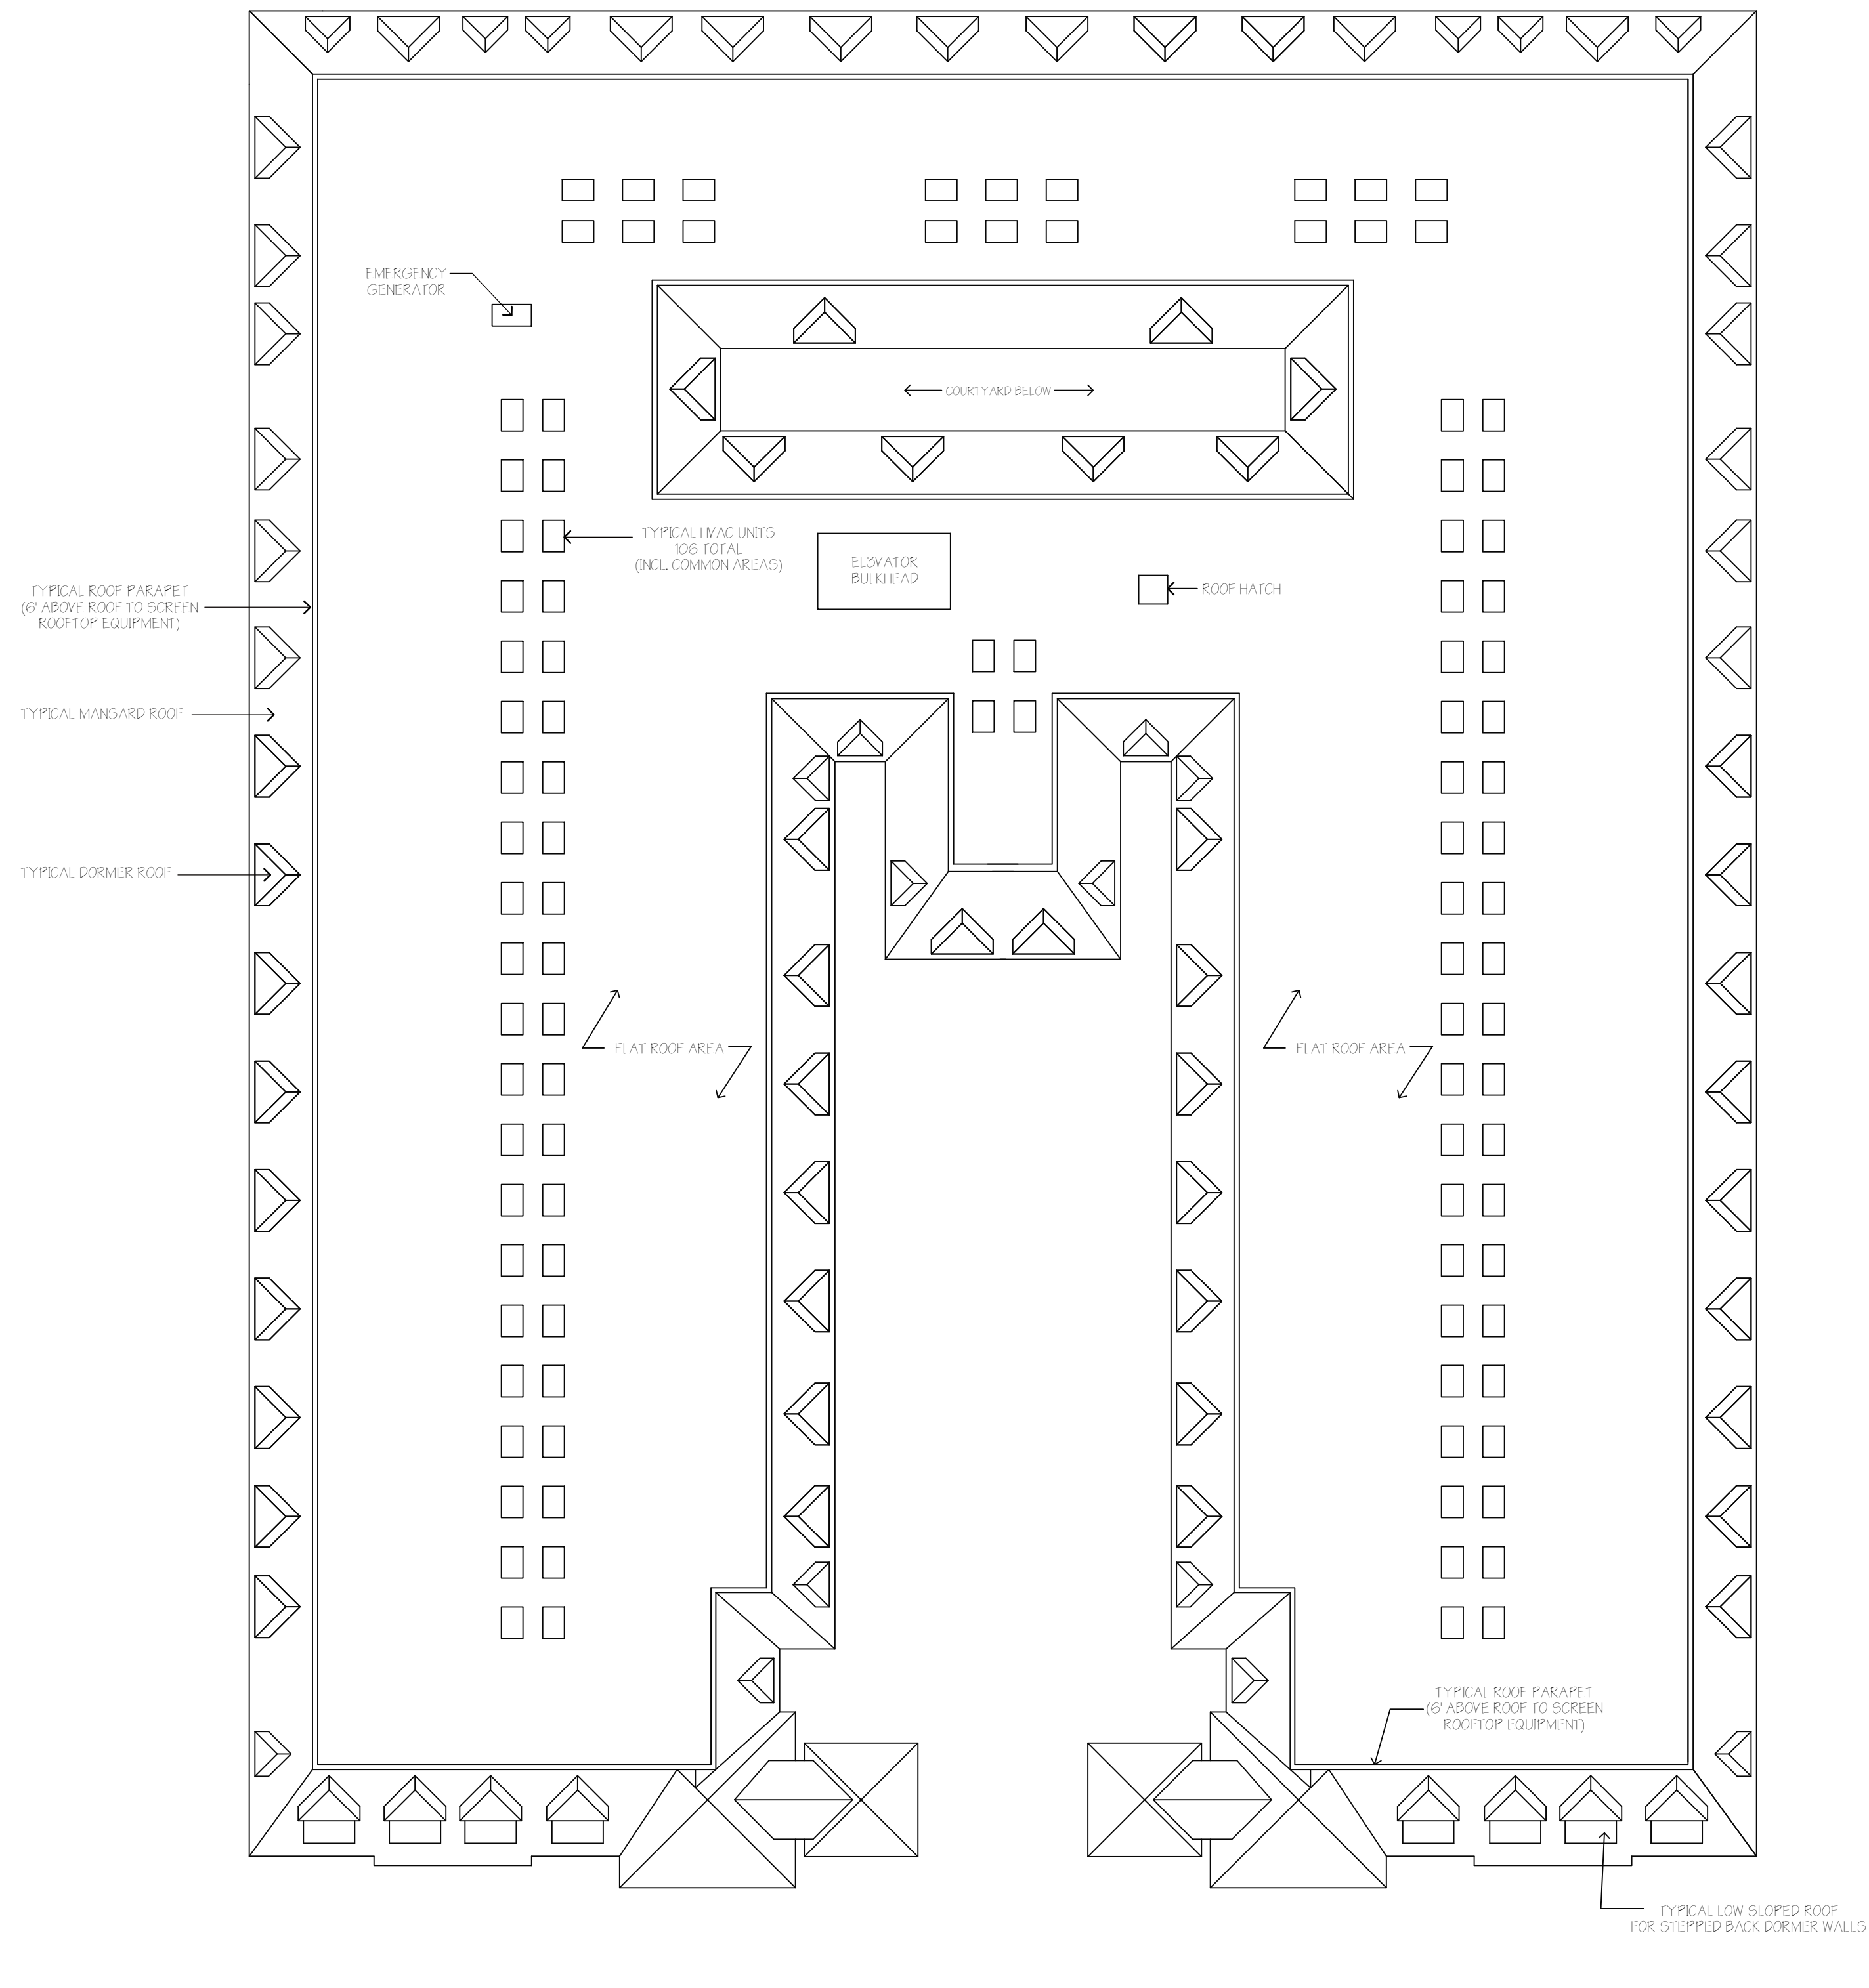

ROOF PLAN

SCALE: 1/16" = 1'-0"