



SECOND FLOOR PLAN  
SCALE: 1/16" = 1'-0"

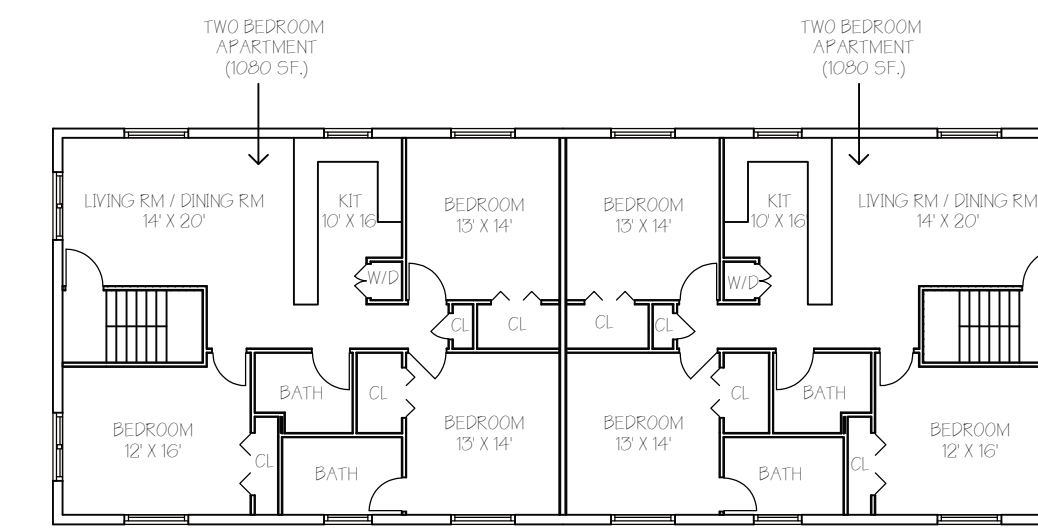


SECOND FLOOR PLAN  
SCALE: 1/16" = 1'-0"

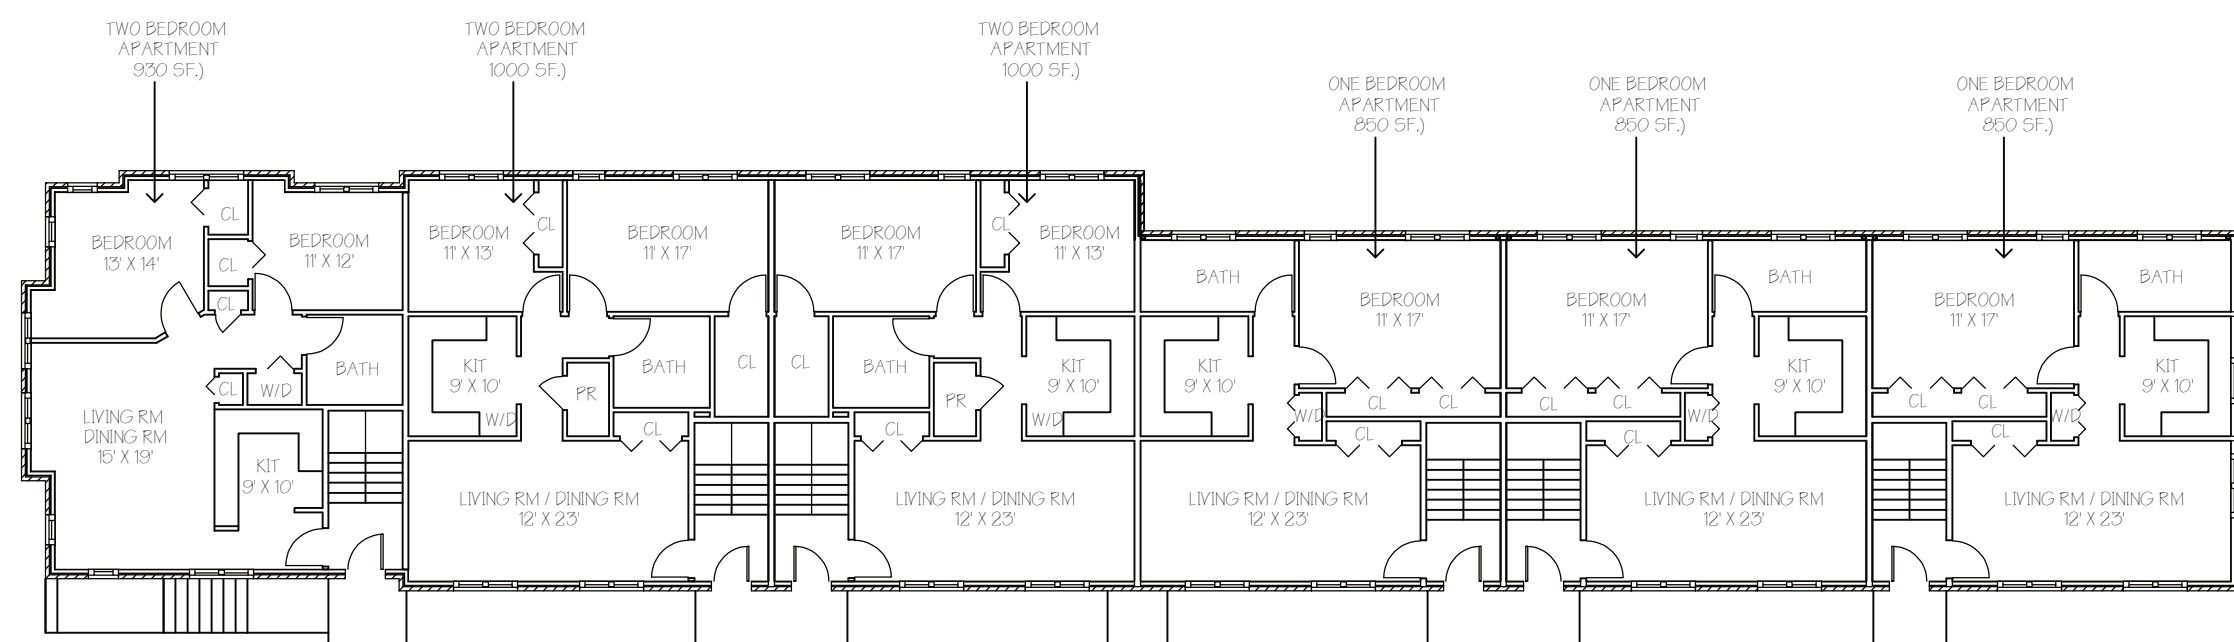

FIRST FLOOR PLAN  
SCALE: 1/16" = 1'-0"

4 LANE AVENUE

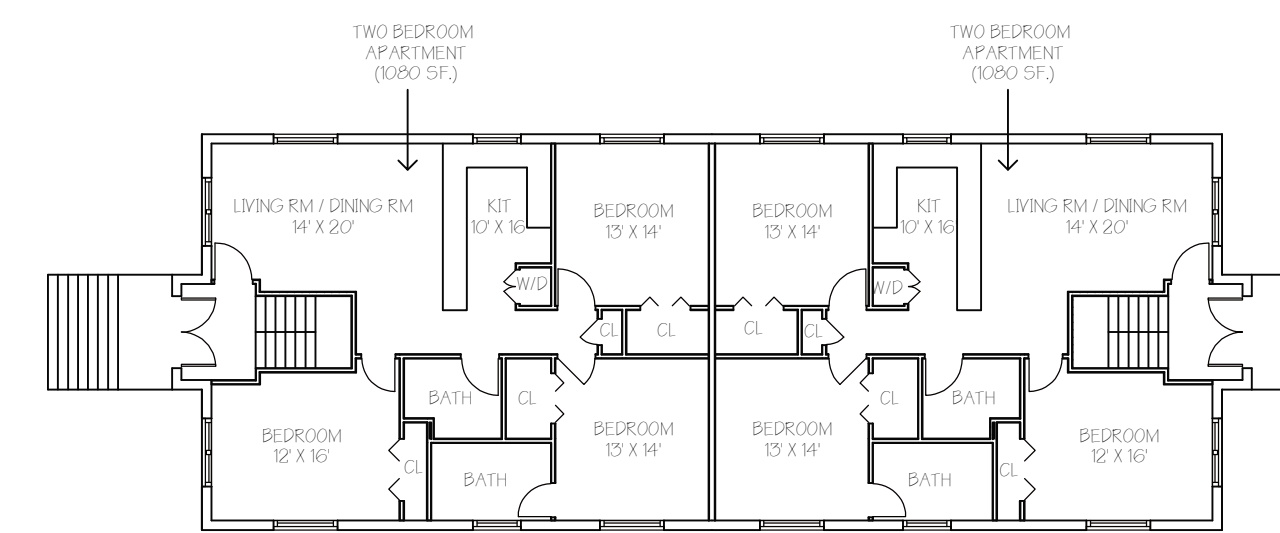

FIRST FLOOR PLAN  
SCALE: 1/16" = 1'-0"

14 LANE AVENUE