


**NOTES:**

1. SEE FRONT ELEVATION FOR EXTENT OF TRANSPARENCY REQUIRED BY SECTION 6.12 OF THE CALDWELL REDEVELOPMENT PLAN
2. SEE 4TH FLOOR PLAN & LEFT AND RIGHT SIDE ELEVATIONS FOR DIMENSIONING OF 4TH FL. STEPPACK REQUIRED BY SECTION 6.12 OF THE CALDWELL REDEVELOPMENT PLAN

**SECOND FLOOR PLAN**

SCALE: 1/16" = 1'-0"

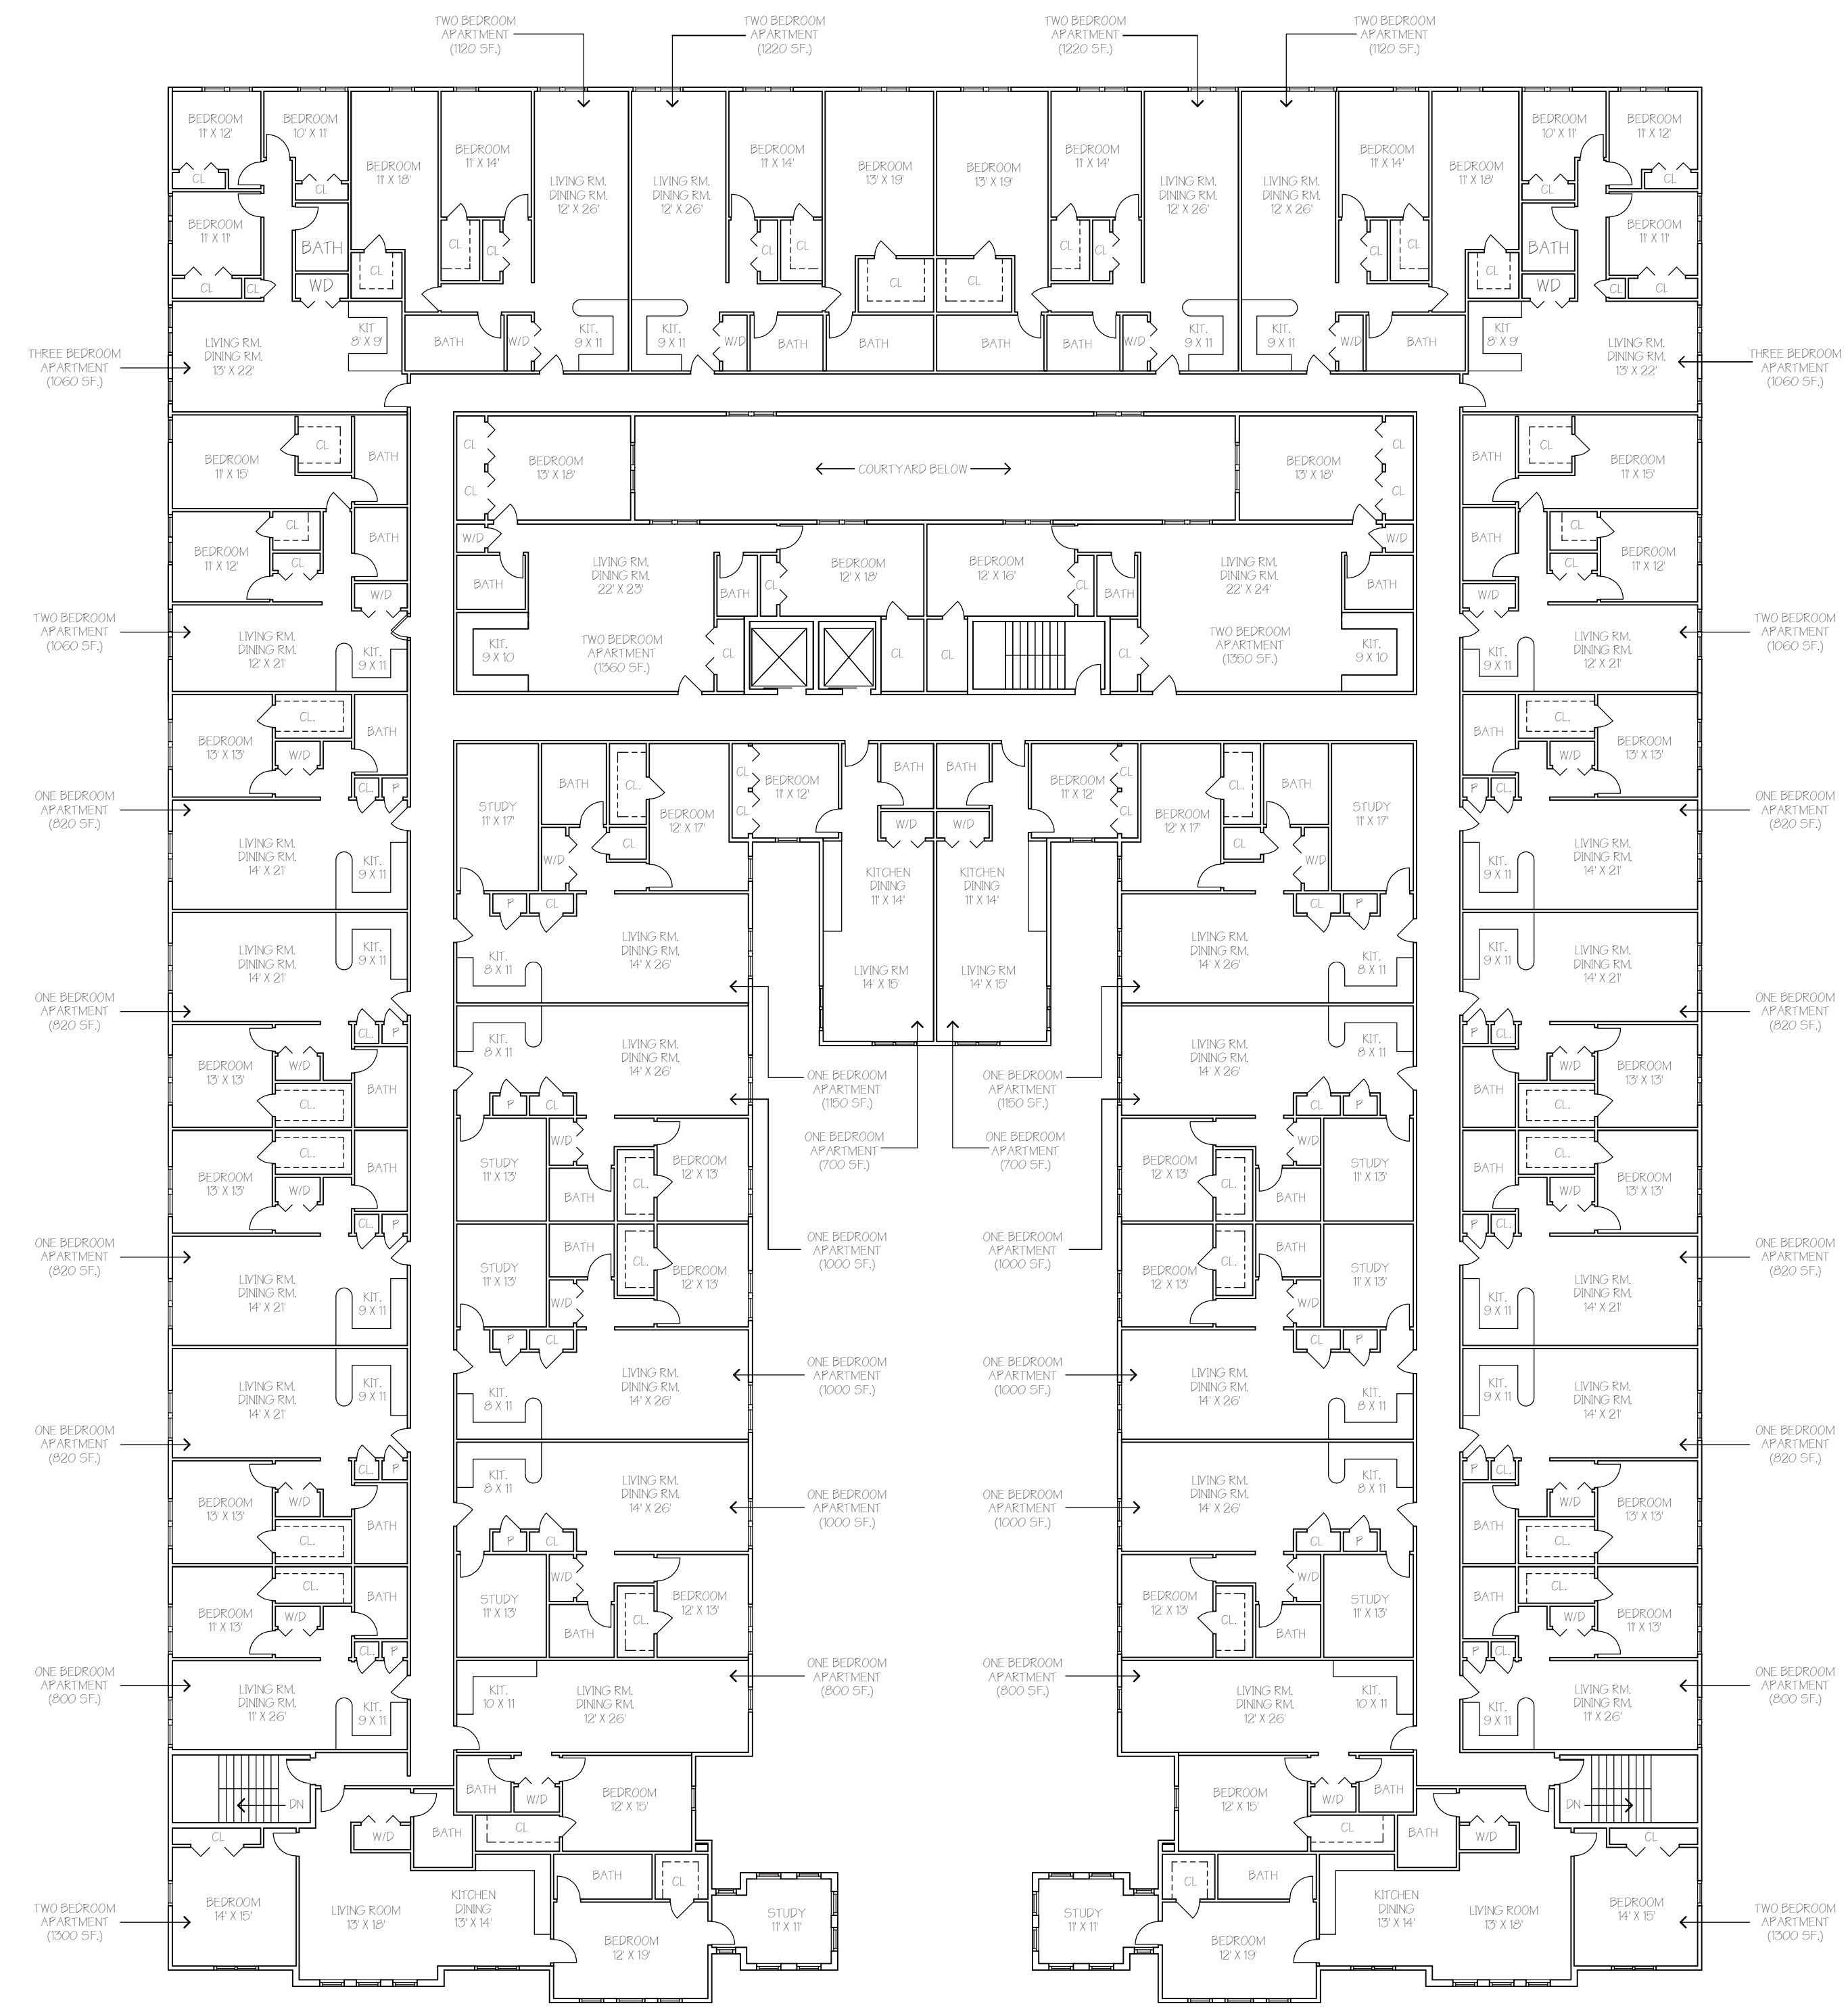

**NOTES:**

1. SEE FRONT ELEVATION FOR EXTENT OF TRANSPARENCY REQUIRED BY SECTION 6.12 OF THE CALDWELL REDEVELOPMENT PLAN
2. SEE 4TH FLOOR PLAN & LEFT AND RIGHT SIDE ELEVATIONS FOR DIMENSIONING OF 4TH FL. STEPPACK REQUIRED BY SECTION 6.12 OF THE CALDWELL REDEVELOPMENT PLAN

**THIRD FLOOR PLAN**

SCALE: 1/16" = 1'-0"

18 LANE AVENUE