


FIRST FLOOR - PROPOSED PLAN
 SCALE: 3/8" = 1'-0"

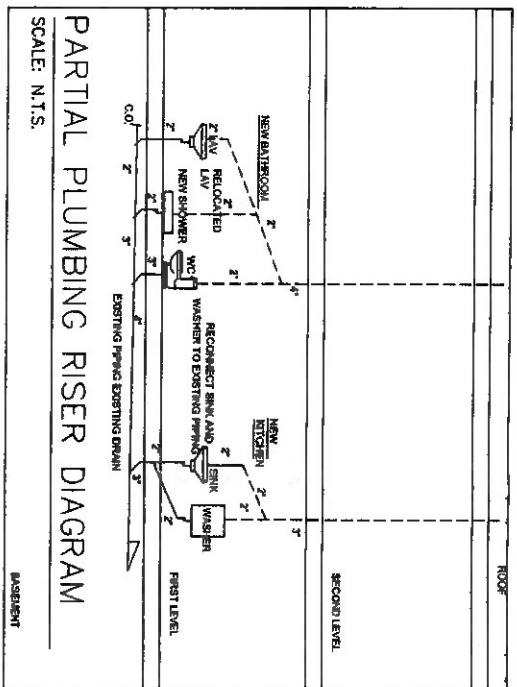


LEGEND


NEW 2"x4" @ 16" O.C. WITH TOP AND BOTTOM PLATE STUD WALL WITH 7/8" GYP. BD. ON EACH SIDE.
 NEW 1/2" GYP. BOARD OVER SHOWER PAN.
 USE 1/2" GYP. BOARD AND 1/2" GYP. BOARD OVER SHOWER WALLS AND FLOORS.
 NEW 2"x4" @ 16" O.C. WITH TOP AND BOTTOM PLATE STUD WALL WITH 7/8" GYP. BD. ON INTERIOR TYPED AND MATCH EXISTING SOUNG INSULATION ON NEW WALLS AND RISERS ON ALL PROPOSED EXTERIOR WALLS.

Specific Symbols

- ☉ CEILING LIGHT
- ☼ DECORATIVE LIGHT
- Outlet
- ⊕ CH. OUTLET
- ⚡ WEATHER PROTECTED EXTERIOR CH. OUTLET
- ⚡ SWITCH
- ⚡ 3-WAY SWITCH
- ⚡ FAN/CHANGELER
- ⚡ SMOKE DETECTOR AND VENT CEILING
- ⚡ SMOKE AND CARBON MONOXIDE DETECTOR HARD WIRE PROGRAMMABLE THERMOSTATS
- ⚡ Electric Panel

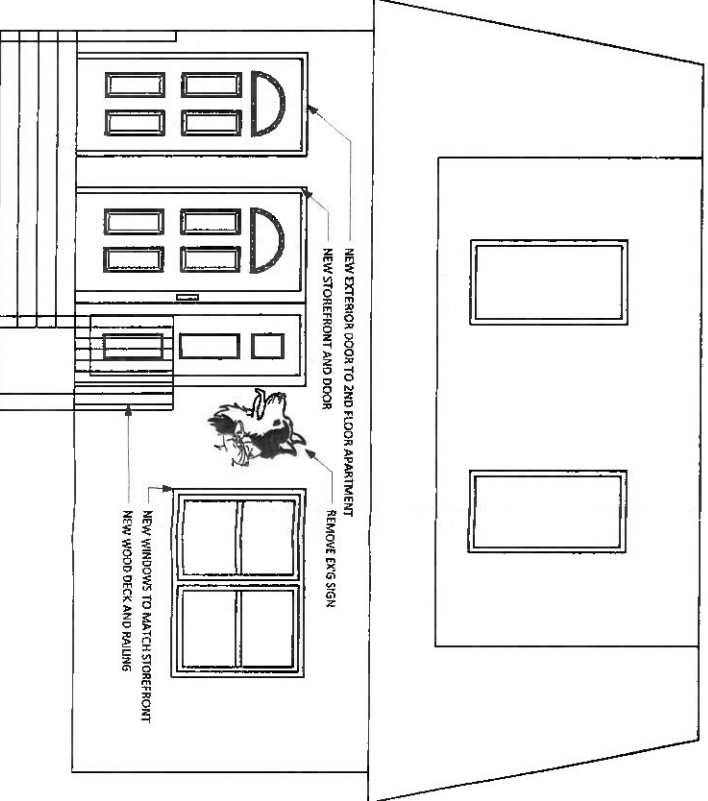

FRONT ELEVATION
 SCALE: 3/8" = 1'-0"

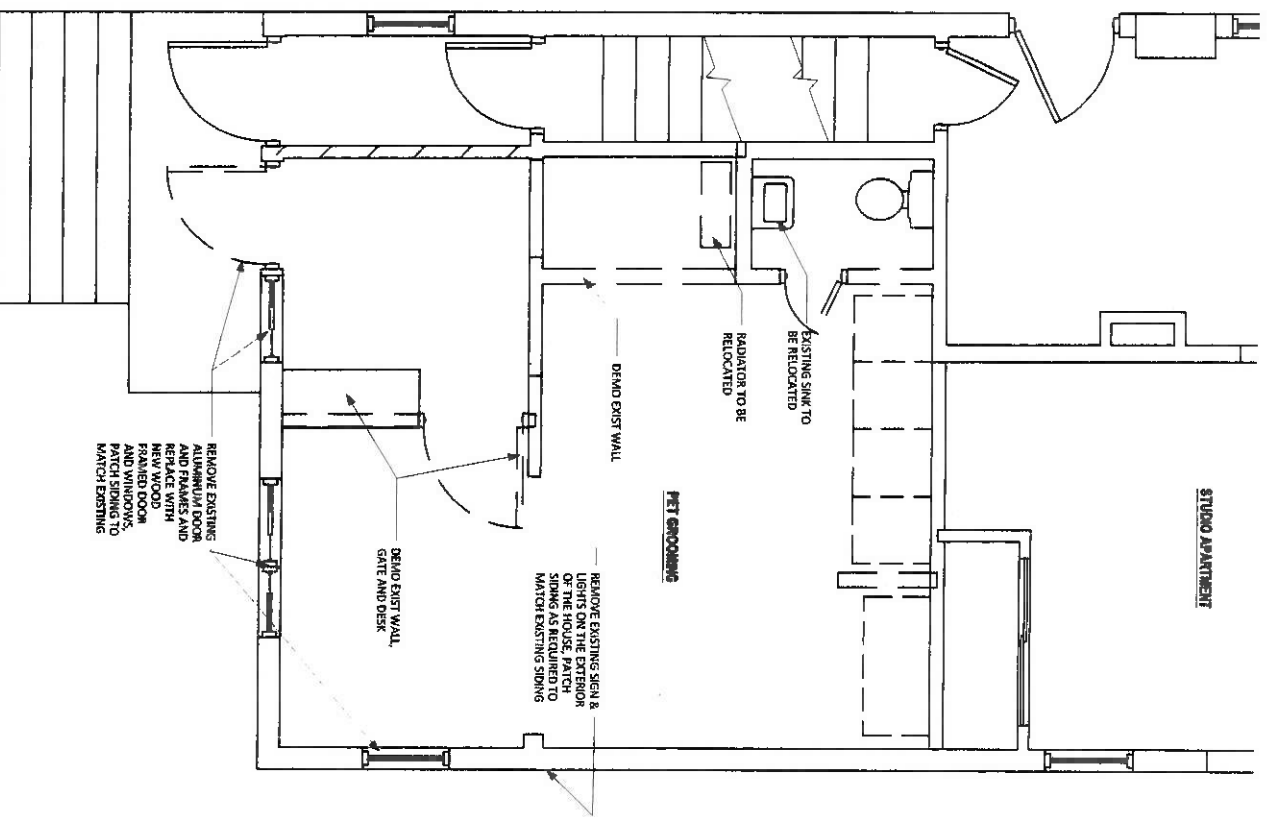

FIRST FLOOR - DEMOLITION PLAN
 SCALE: 3/8" = 1'-0"

NO.	DATE	DESCRIPTION
1	04/07/24	FIELD WITH ORIGINAL BOND

2 LINWOOD TERRACE
 CALDWELL, NJ 07006

DEMOLITION, CONSTRUCTION
 PLANS & ELEVATION

DATE: 04-04-2024
 PROJECT: 2
 DRAWN BY: C.A.
 CHECKED BY: C.A.
 DRAWING NO.: A-200.00
 CADD FILE # 04-04-24

N.Y. LIC. NO. 016874
 N.J. LIC. NO. 21A00967800