


NOTES:

- 1. SEE FRONT ELEVATION FOR EXTENT OF TRANSPARENCY REQUIRED BY SECTION 6.7.7 OF THE CALDWELL REDEVELOPMENT PLAN
- 2. SEE 4TH FLOOR PLAN & LEFT AND RIGHT SIDE ELEVATIONS FOR DIMENSIONING OF 4TH FL. STEPBACK REQUIRED BY SECTION 6.2 OF THE CALDWELL REDEVELOPMENT PLAN

LOWER LEVEL PLAN
SCALE: 1/16" = 1'-0"

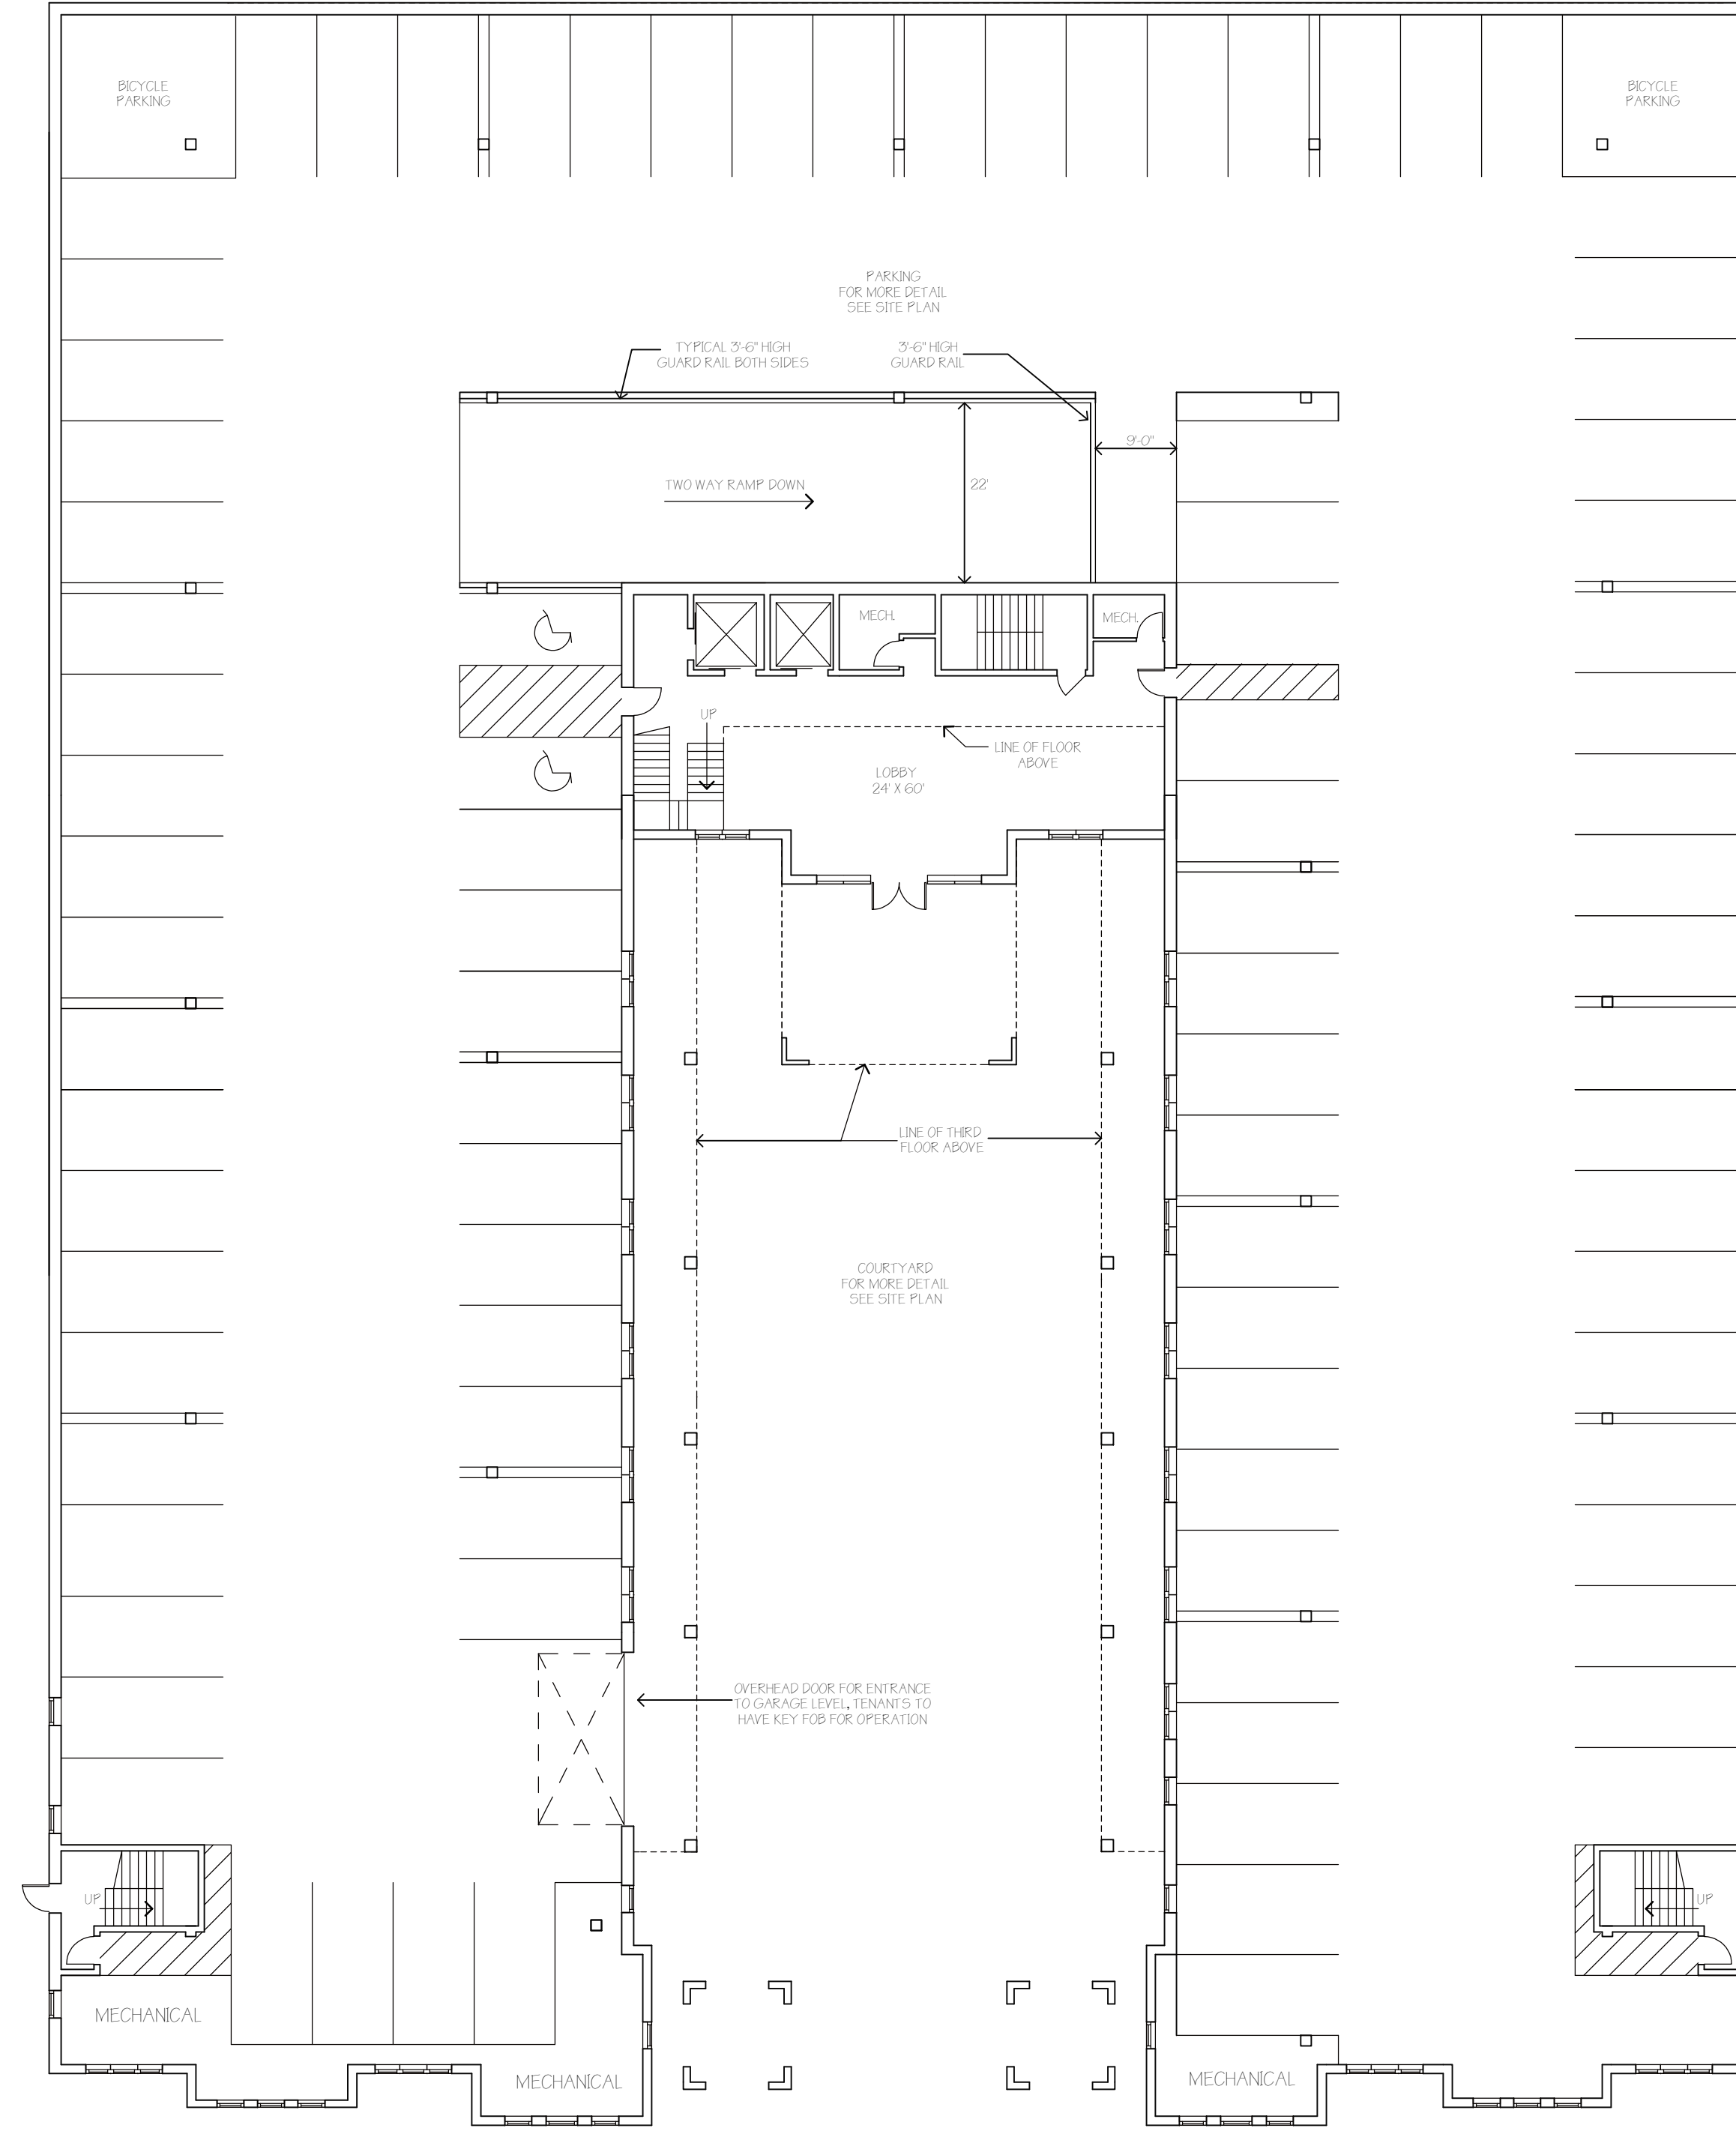


NOTES:

- 1. SEE FRONT ELEVATION FOR EXTENT OF TRANSPARENCY REQUIRED BY SECTION 6.7.7 OF THE CALDWELL REDEVELOPMENT PLAN
- 2. SEE 4TH FLOOR PLAN & LEFT AND RIGHT SIDE ELEVATIONS FOR DIMENSIONING OF 4TH FL. STEPBACK REQUIRED BY SECTION 6.2 OF THE CALDWELL REDEVELOPMENT PLAN

GROUND FLOOR PLAN
SCALE: 1/16" = 1'-0"

REVISED 10/28/21 TO INDICATE BICYCLE PARKING

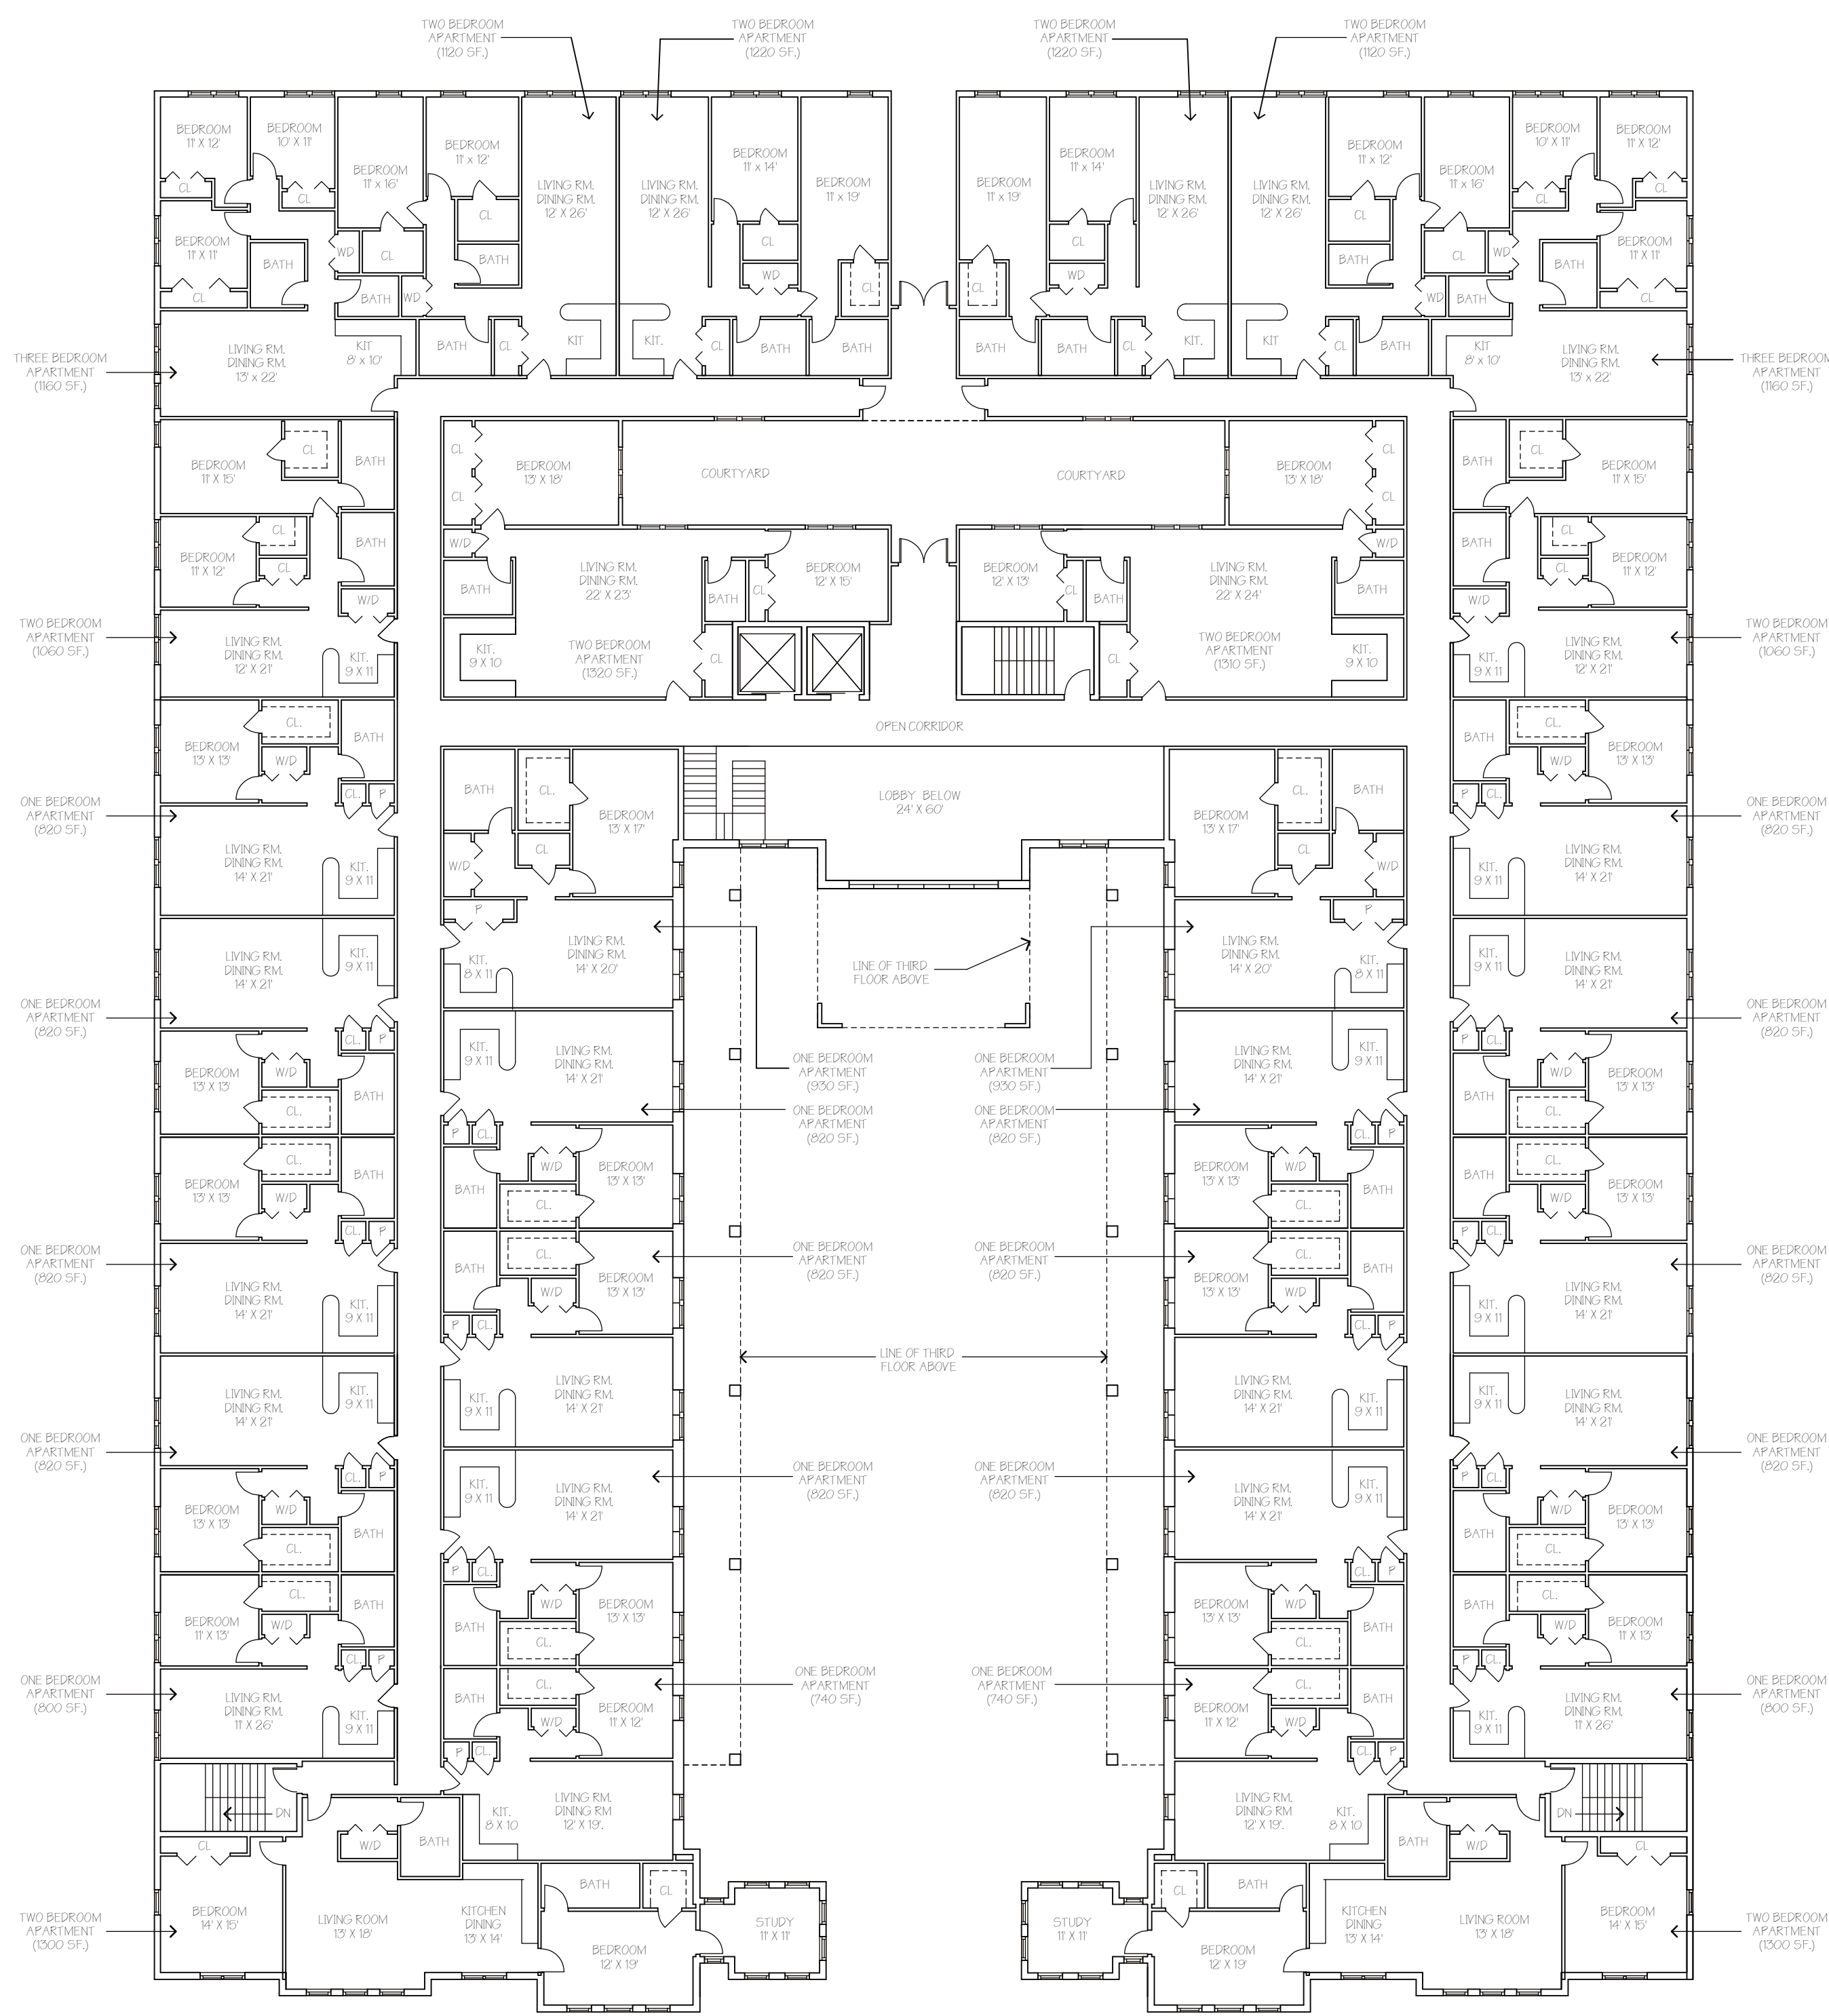


NOTES:

1. SEE FRONT ELEVATION FOR EXTENT OF TRANSPARENCY REQUIRED BY SECTION 7.07 OF THE CALDWELL REDEVELOPMENT PLAN
2. SEE 4TH FLOOR PLAN & LEFT AND RIGHT SIDE ELEVATIONS FOR DIMENSIONING OF 4TH FL. STEPPACK REQUIRED BY SECTION 6.12 OF THE CALDWELL REDEVELOPMENT PLAN

SECOND FLOOR PLAN

SCALE: 1/16" = 1'-0"

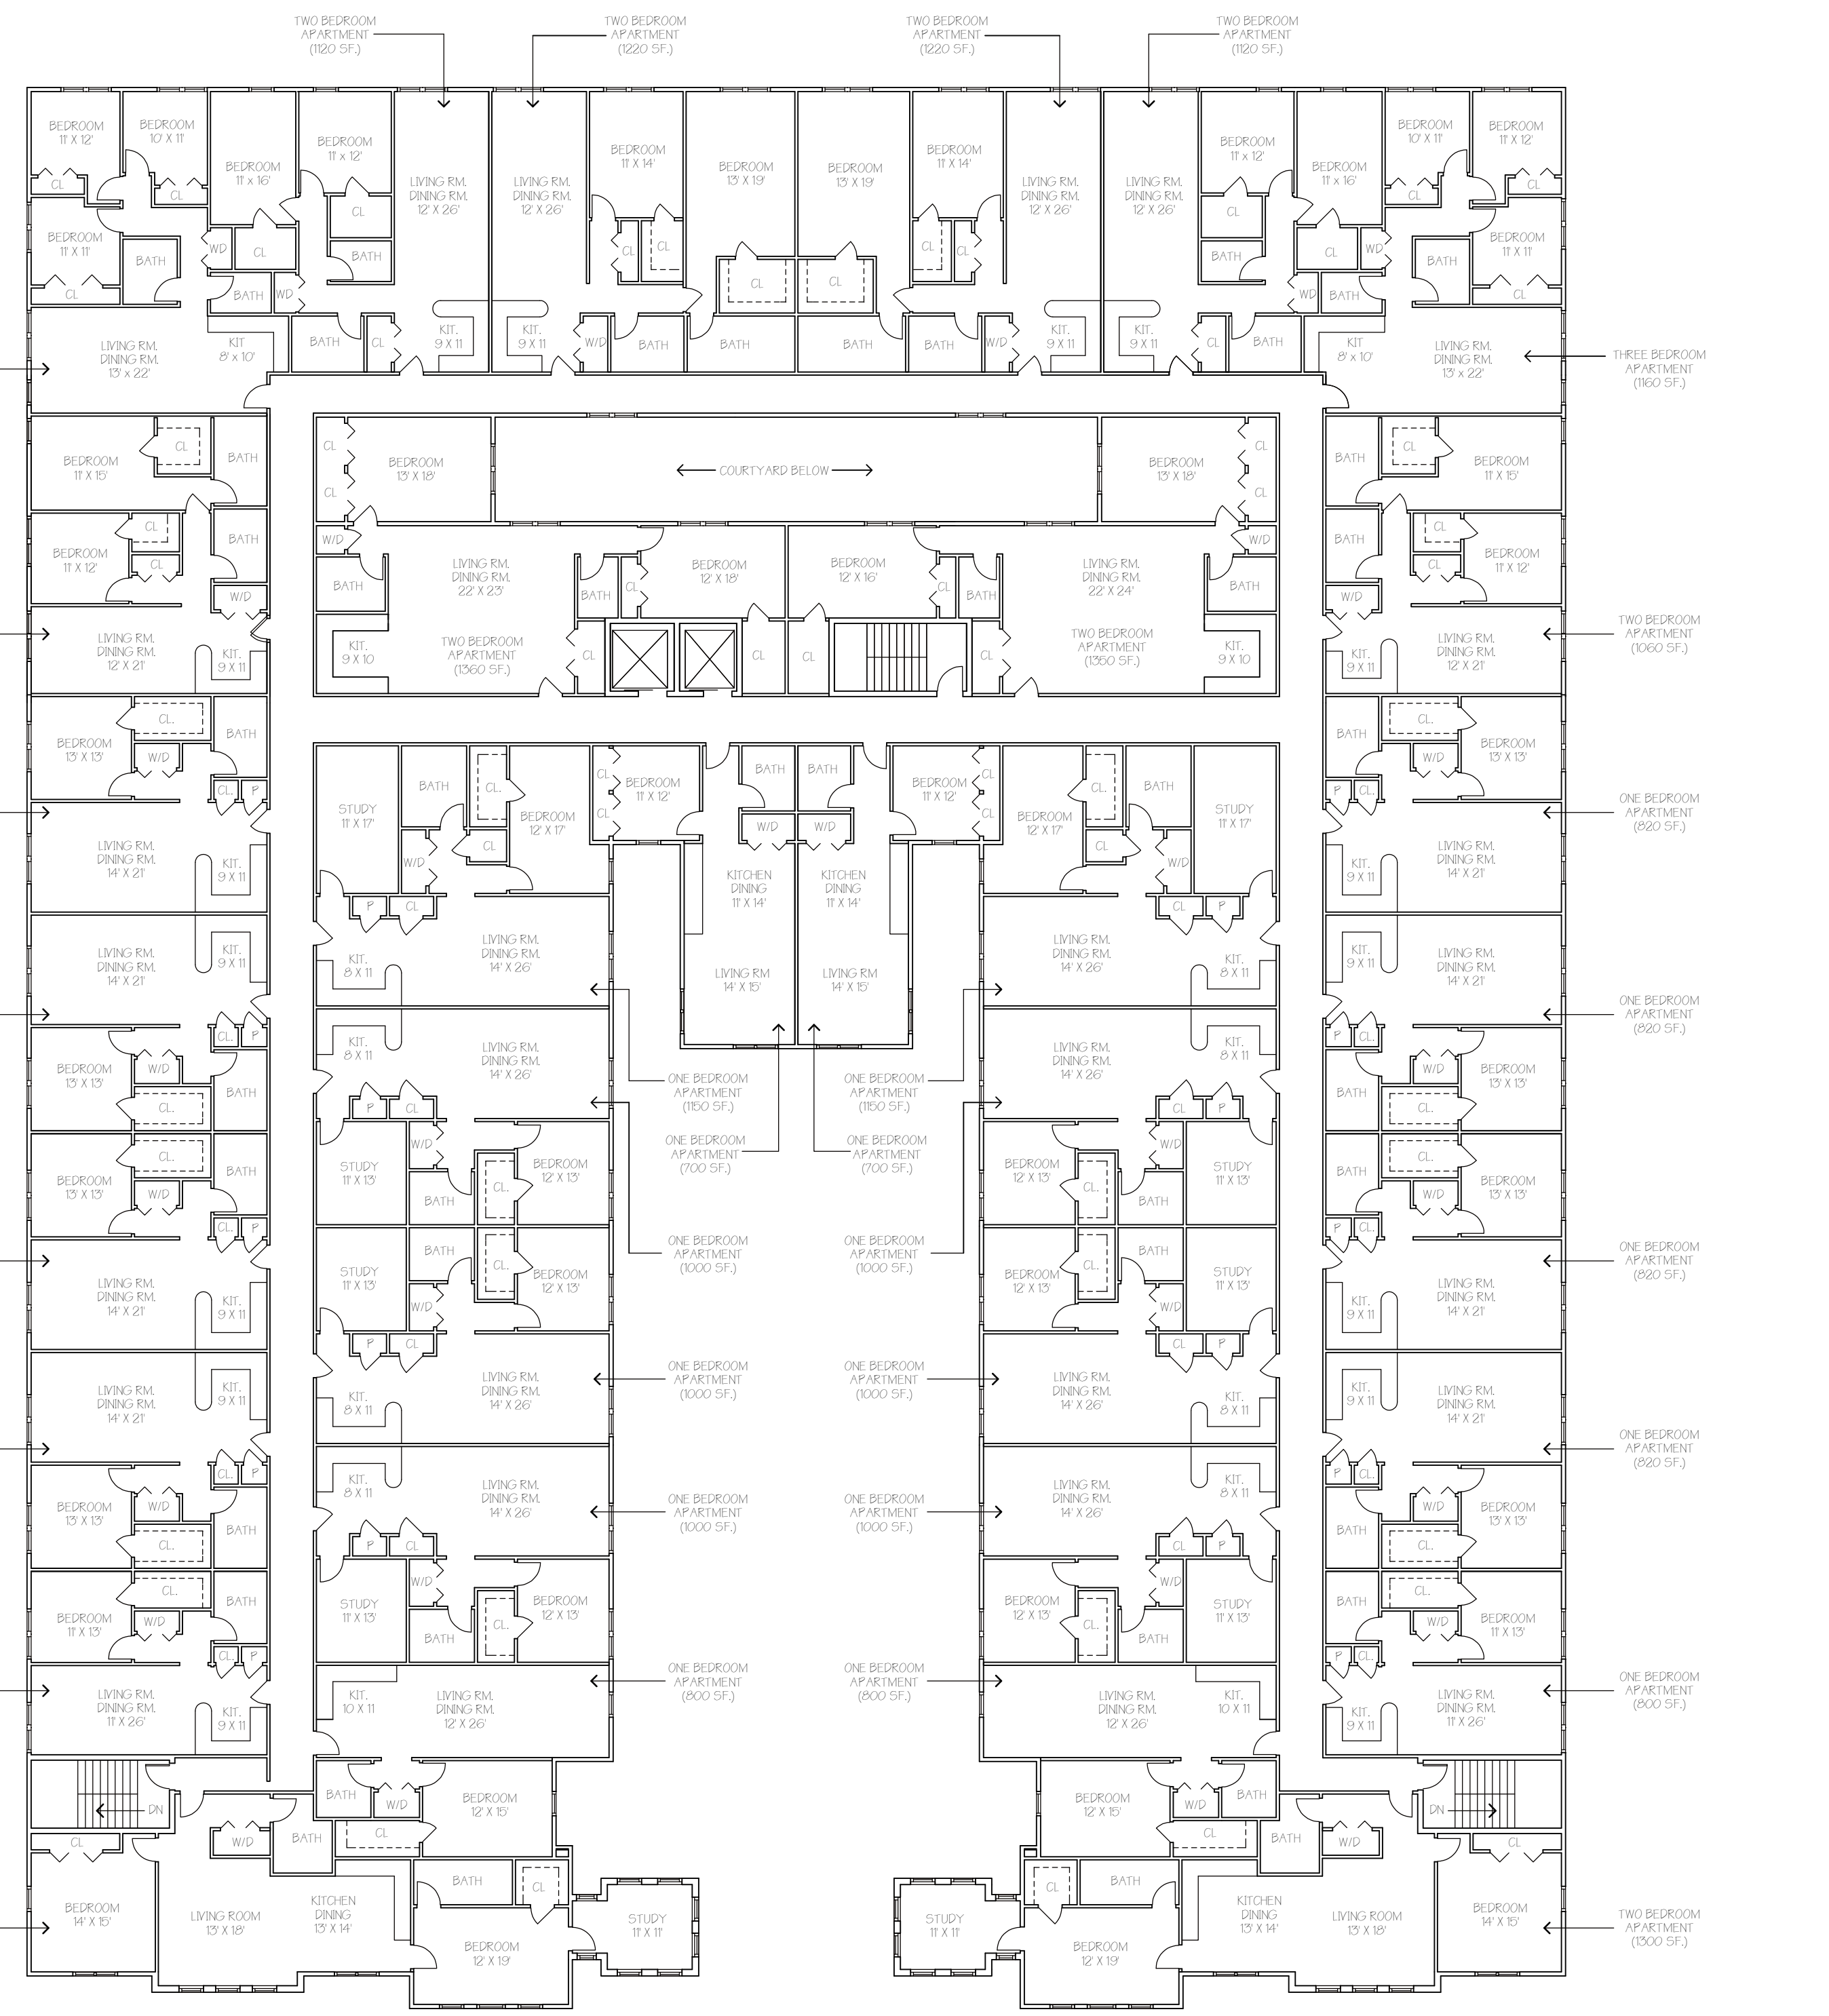


NOTES:

1. SEE FRONT ELEVATION FOR EXTENT OF TRANSPARENCY REQUIRED BY SECTION 7.07 OF THE CALDWELL REDEVELOPMENT PLAN
2. SEE 4TH FLOOR PLAN & LEFT AND RIGHT SIDE ELEVATIONS FOR DIMENSIONING OF 4TH FL. STEPPACK REQUIRED BY SECTION 6.12 OF THE CALDWELL REDEVELOPMENT PLAN

THIRD FLOOR PLAN


SCALE: 1/16" = 1'-0"

REVISED 10/28/21 TO ADD BATH TO AND INCREASE SIZE OF 3 BEDROOM APARTMENTS

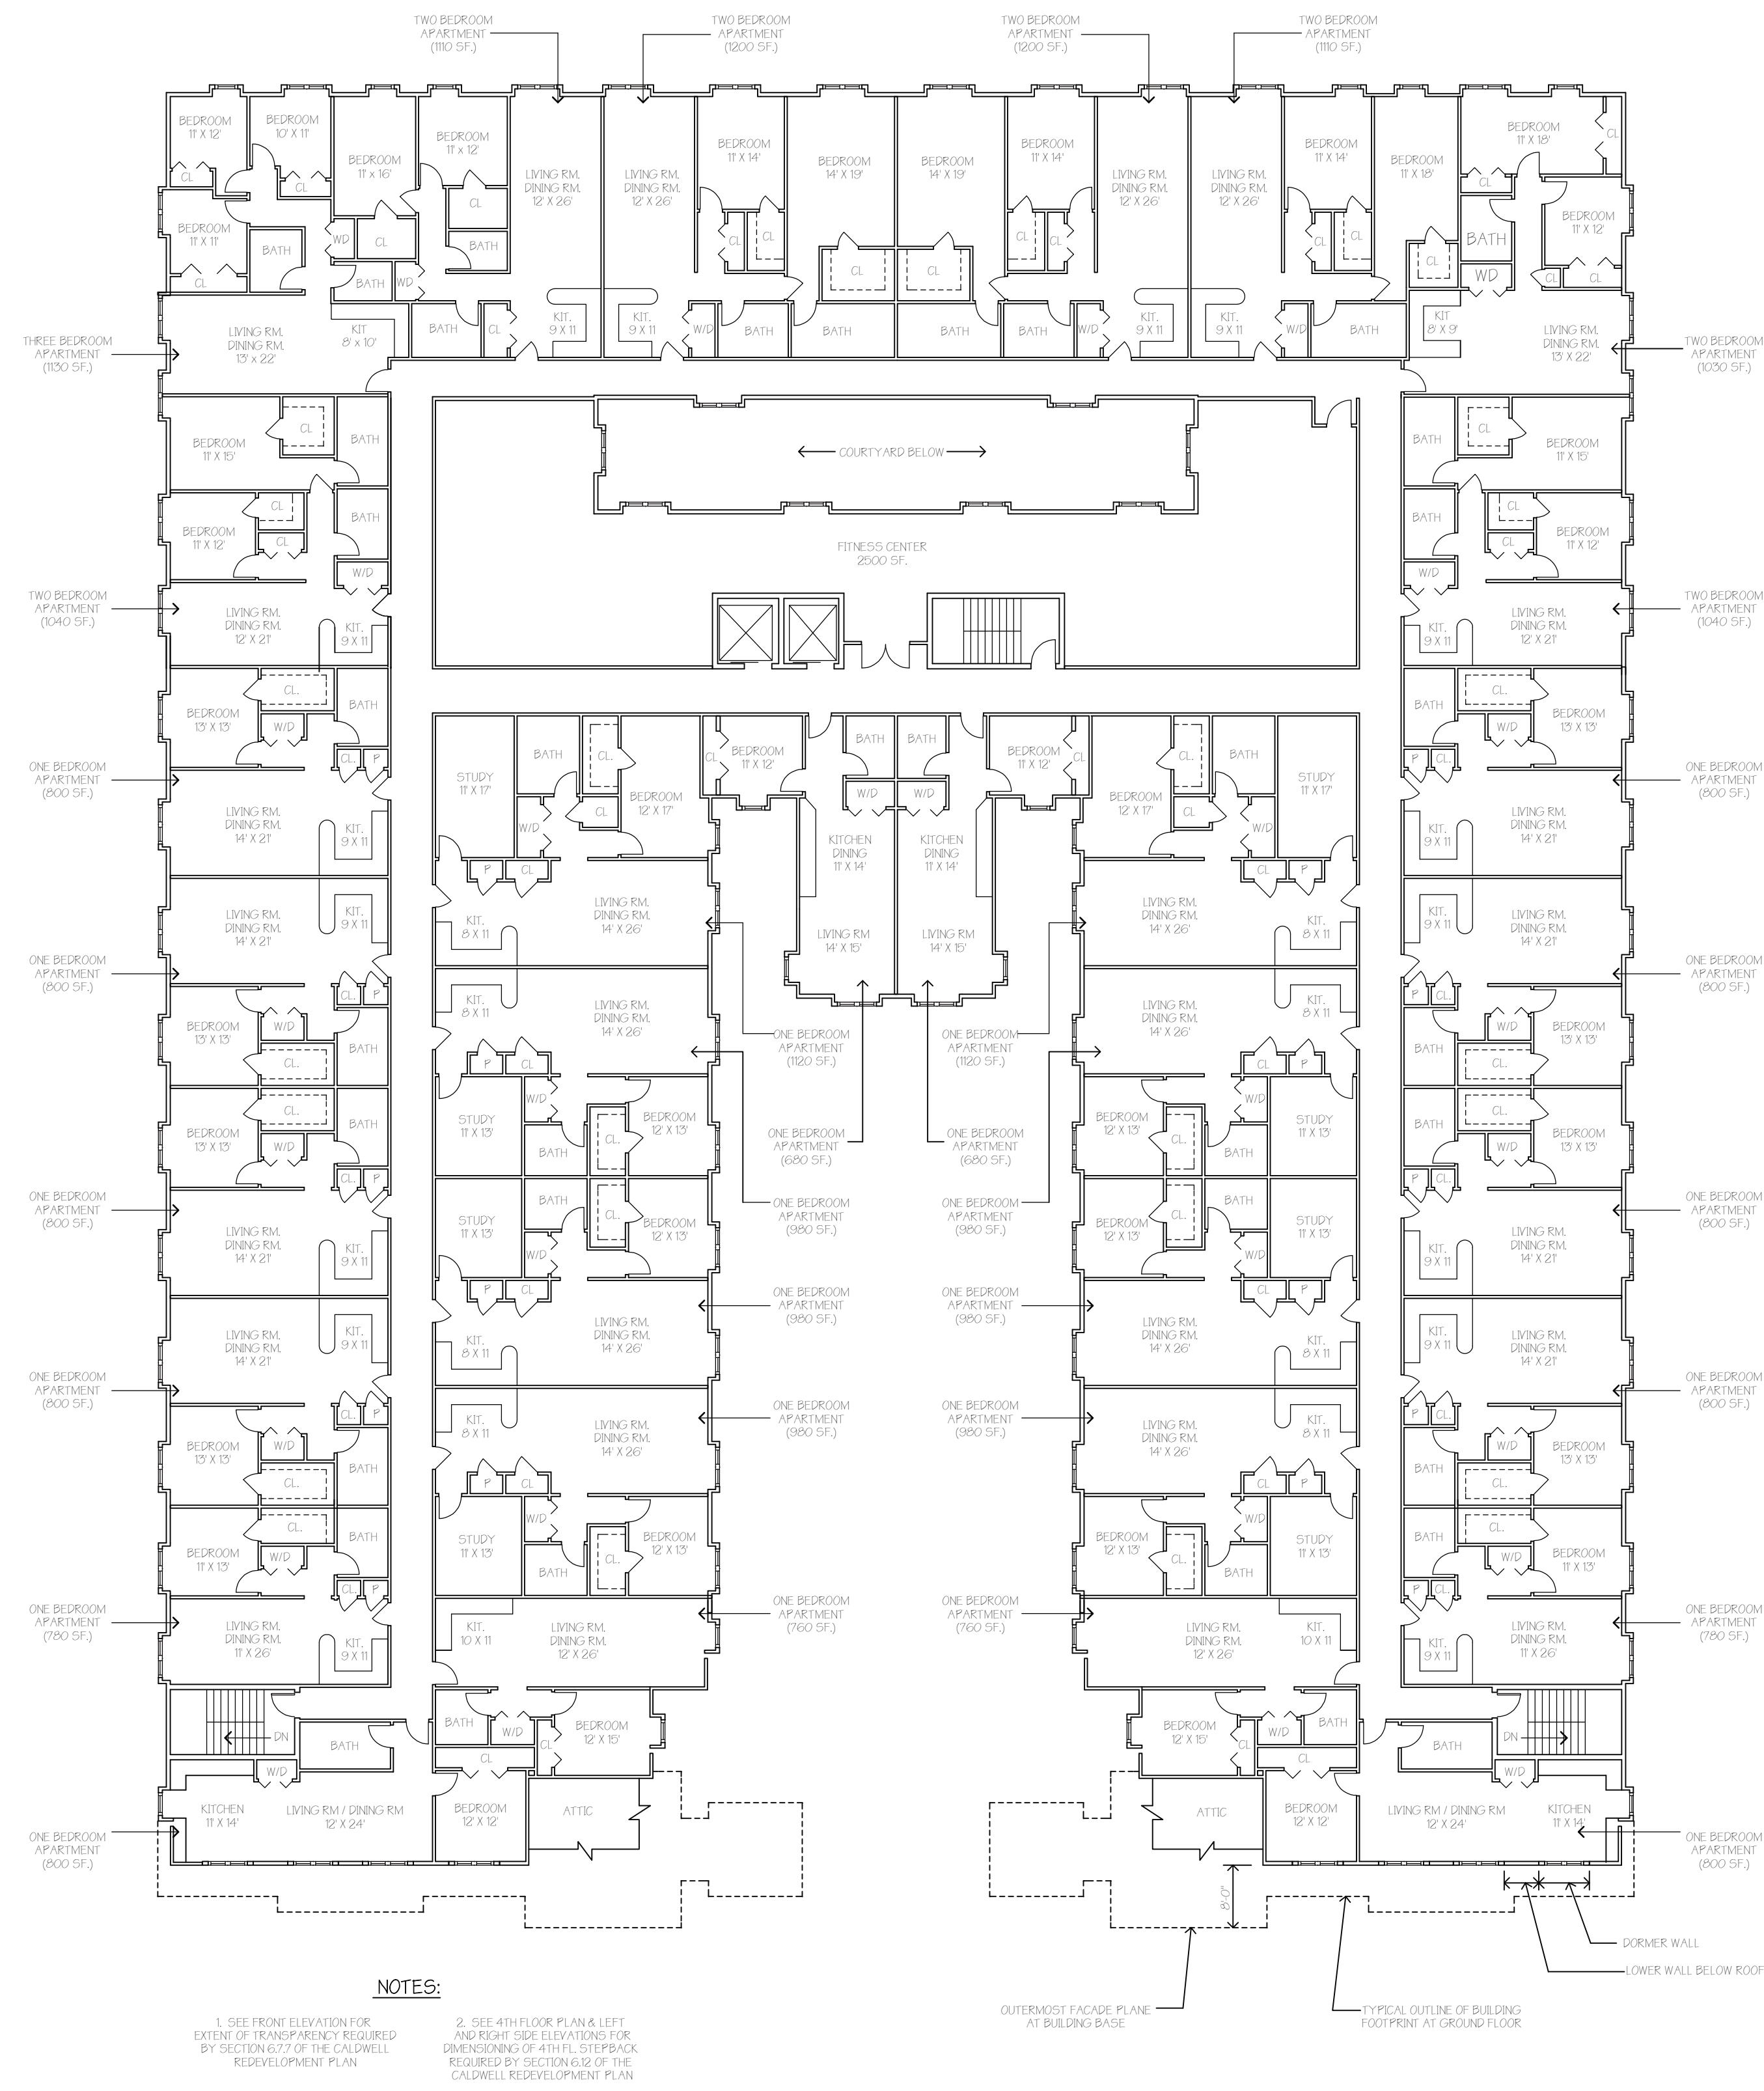

FOURTH FLOOR PLAN

SCALE: 1/16" = 1'-0"

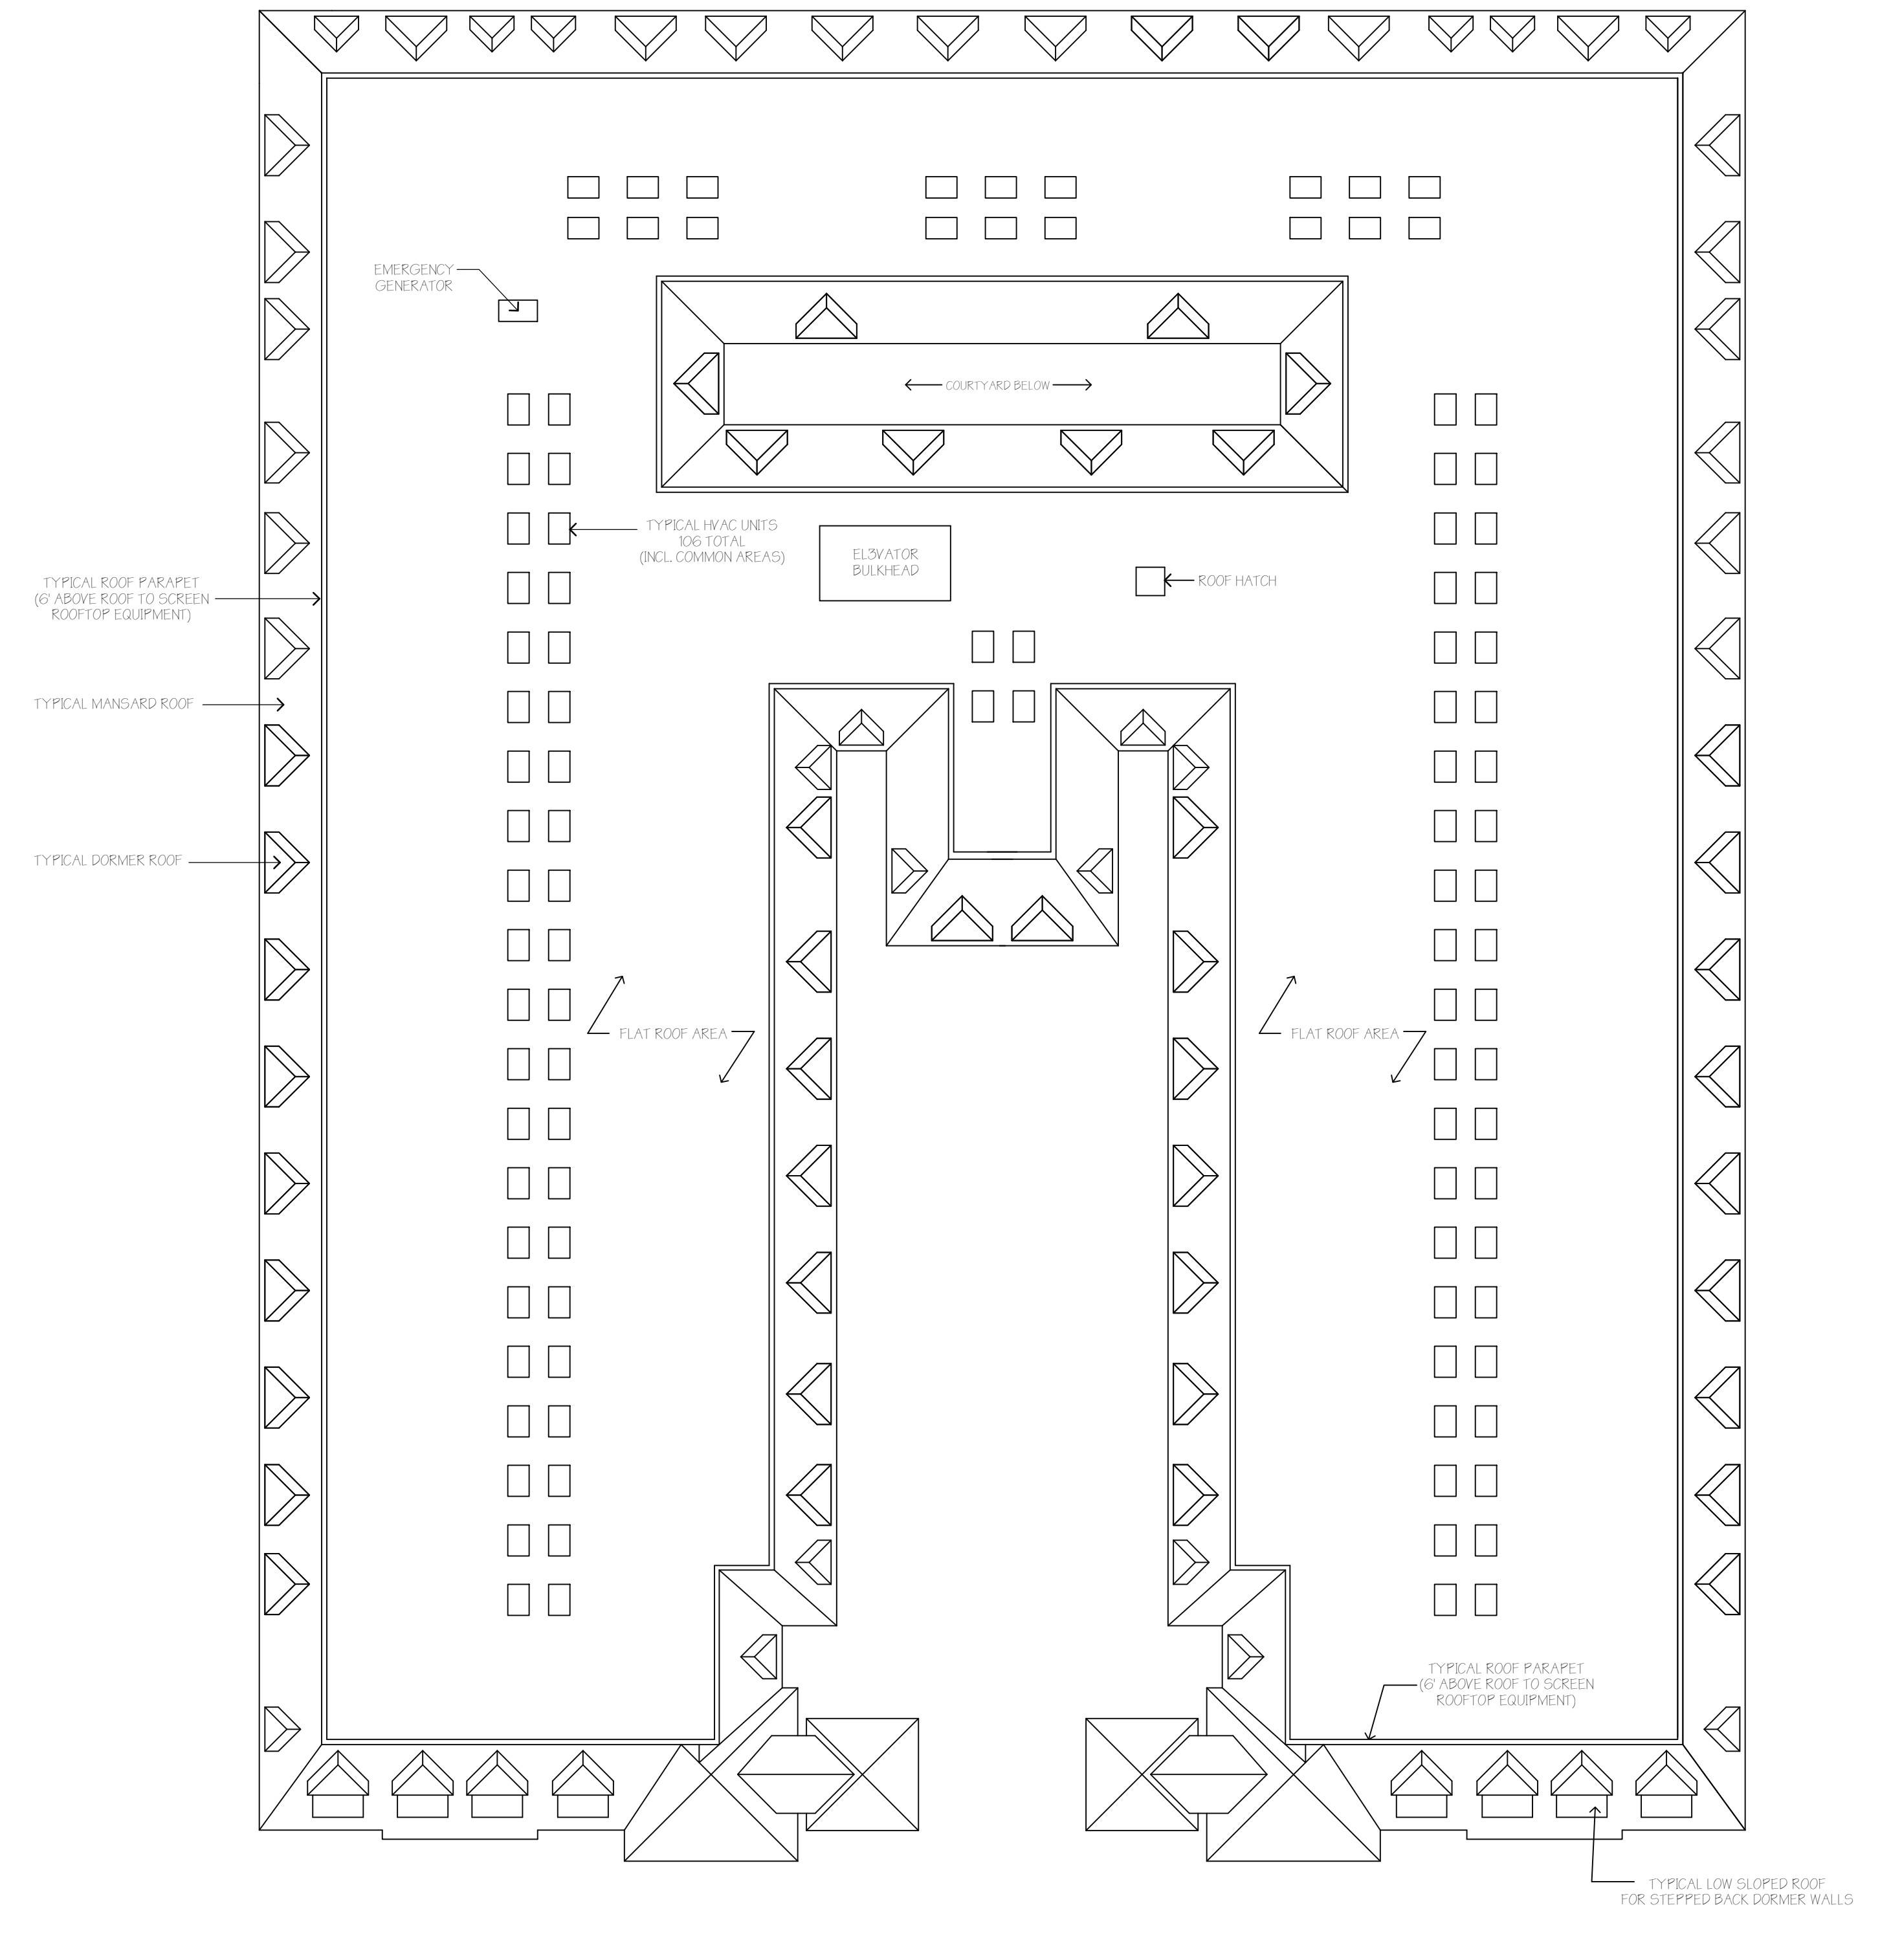

ROOF PLAN

SCALE: 1/16" = 1'-0"

REVISED 10/28/21 TO ADD BATH TO AND INCREASE SIZE OF 3 BEDROOM APARTMENTS



REAR ELEVATION

SCALE: 1/16" = 1'-0"



LEFT SIDE ELEVATION

SCALE: 1/16" = 1'-0"




FRONT ELEVATION

SCALE: 1/16" = 1'-0"



RIGHT SIDE ELEVATION

SCALE: 1/16" = 1'-0"

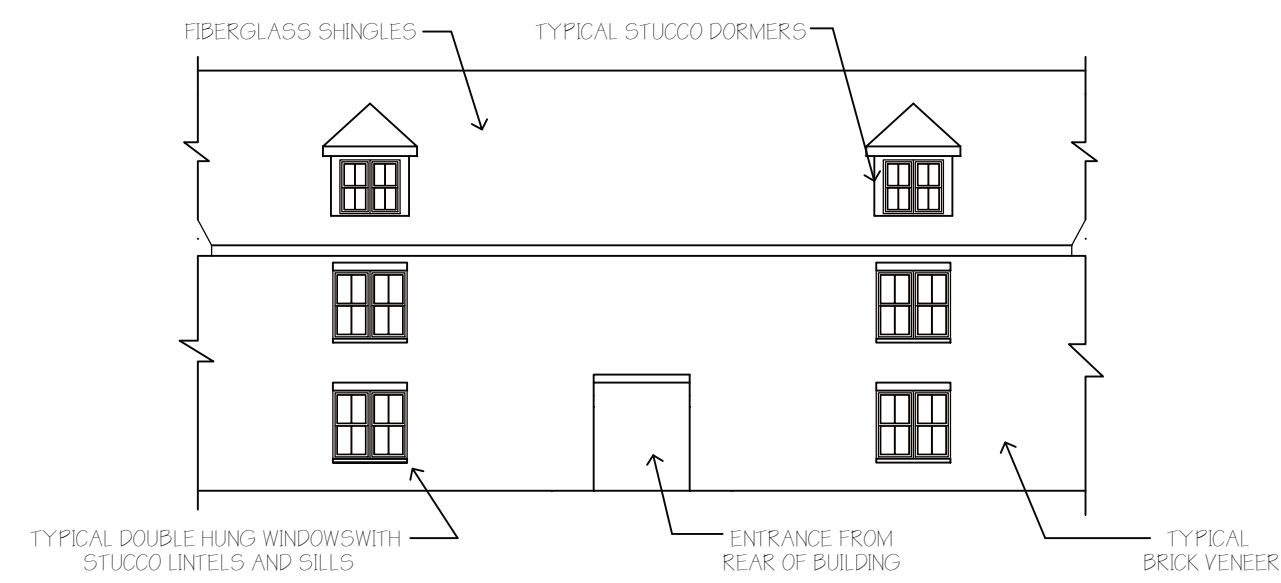

REAR COURTYARD
FRONT FACING ELEVATION

SCALE: 1/16" = 1'-0"




REAR COURTYARD
LEFT ELEVATION

SCALE: 1/16" = 1'-0"



REAR COURTYARD
RIGHT ELEVATION

SCALE: 1/16" = 1'-0"

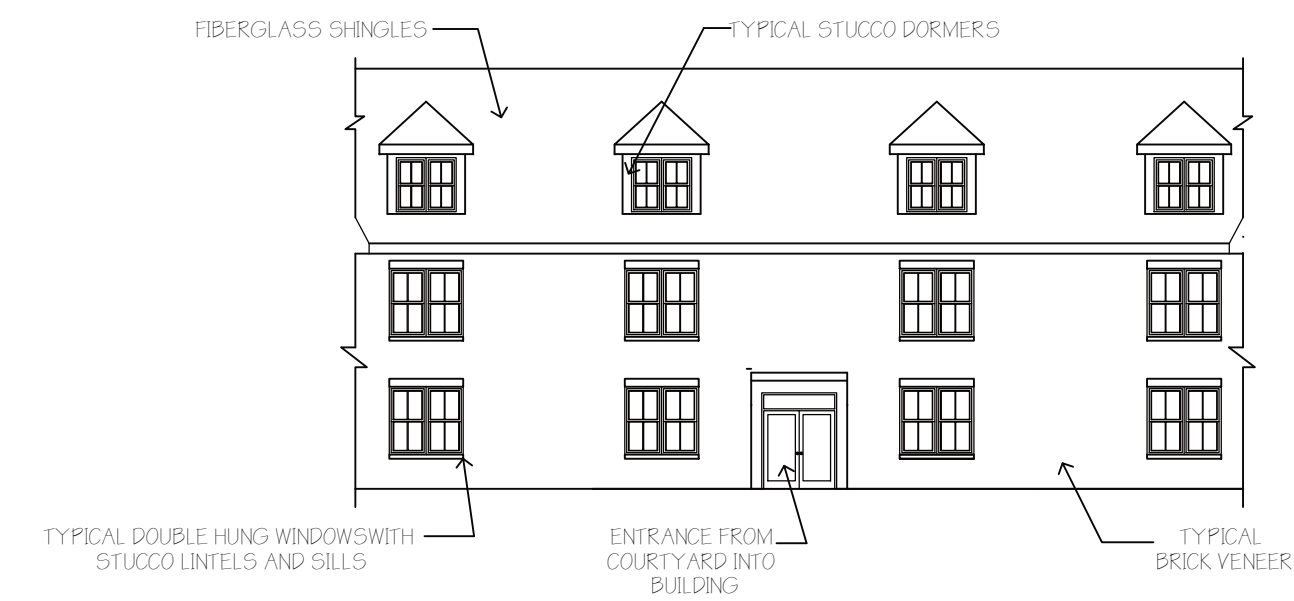


REAR COURTYARD
REAR FACING ELEVATION

SCALE: 1/16" = 1'-0"



MAIN COURTYARD
LEFT SIDE ELEVATION

SCALE: 1/16" = 1'-0"

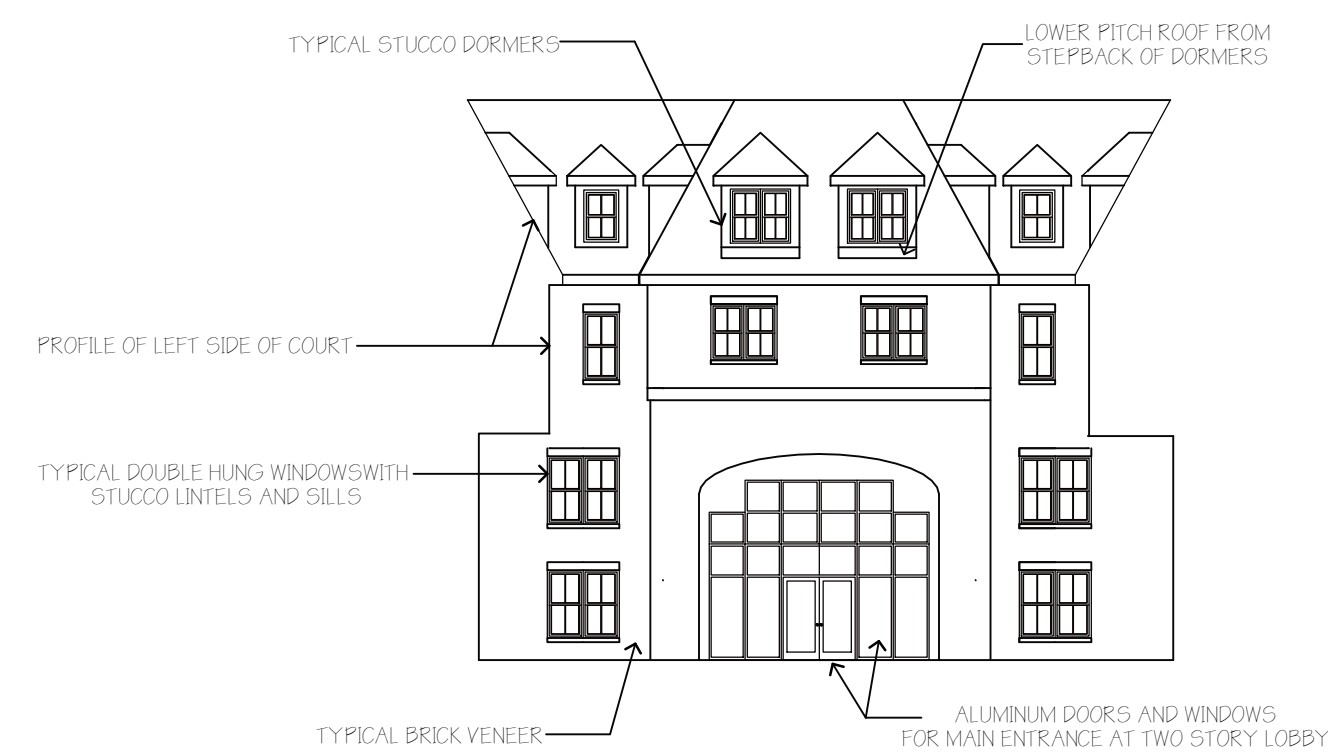


MAIN COURTYARD
FRONT FACING ELEVATION

SCALE: 1/16" = 1'-0"




MAIN COURTYARD
RIGHT SIDE ELEVATION


SCALE: 1/16" = 1'-0"

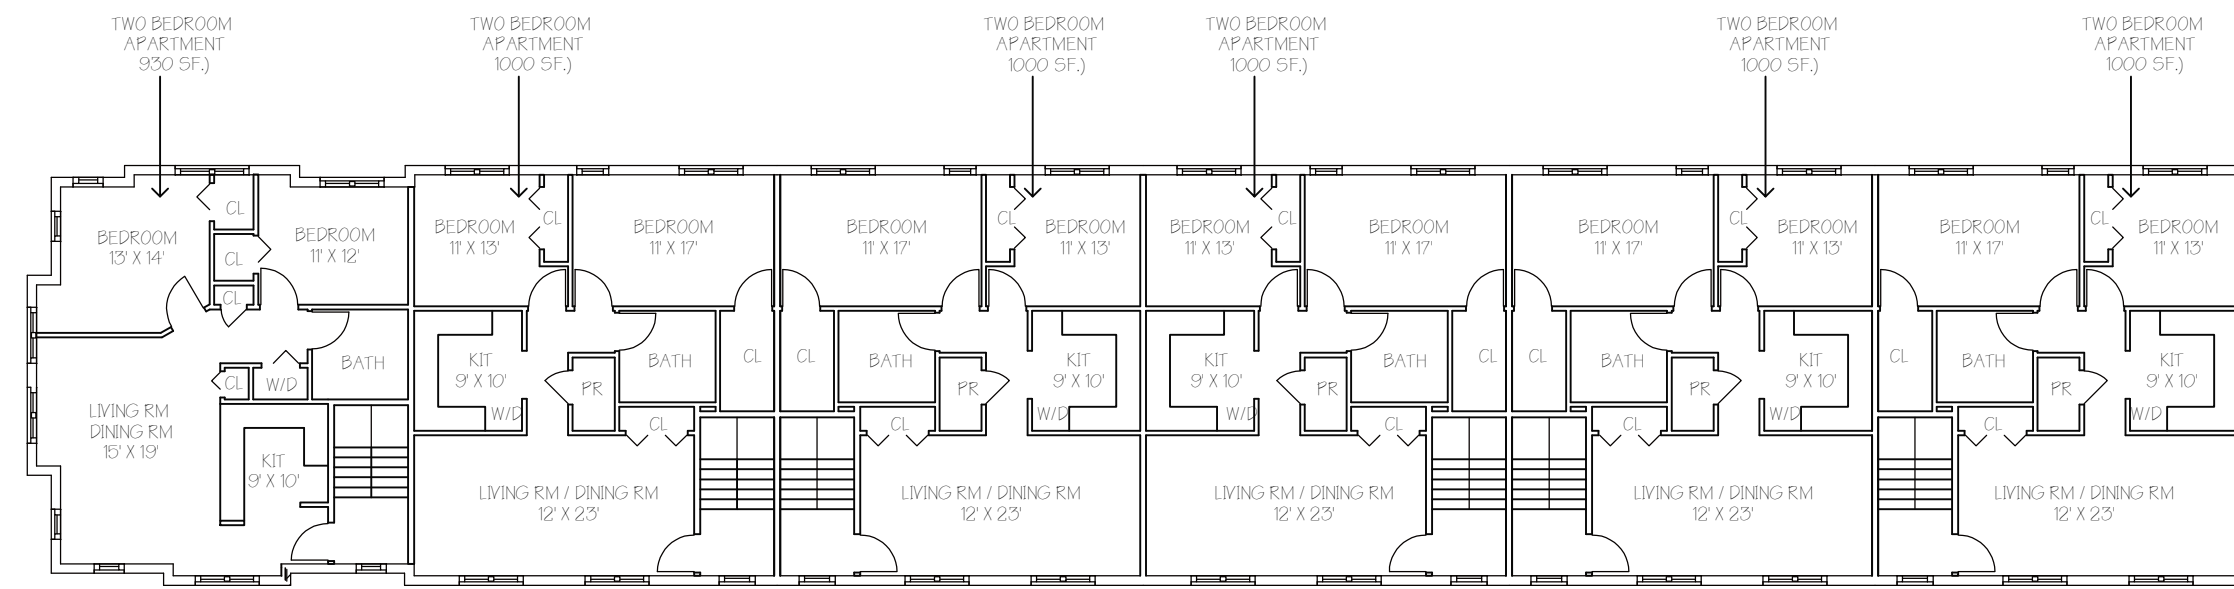

SECOND FLOOR PLAN
SCALE: 1/16" = 1'-0"

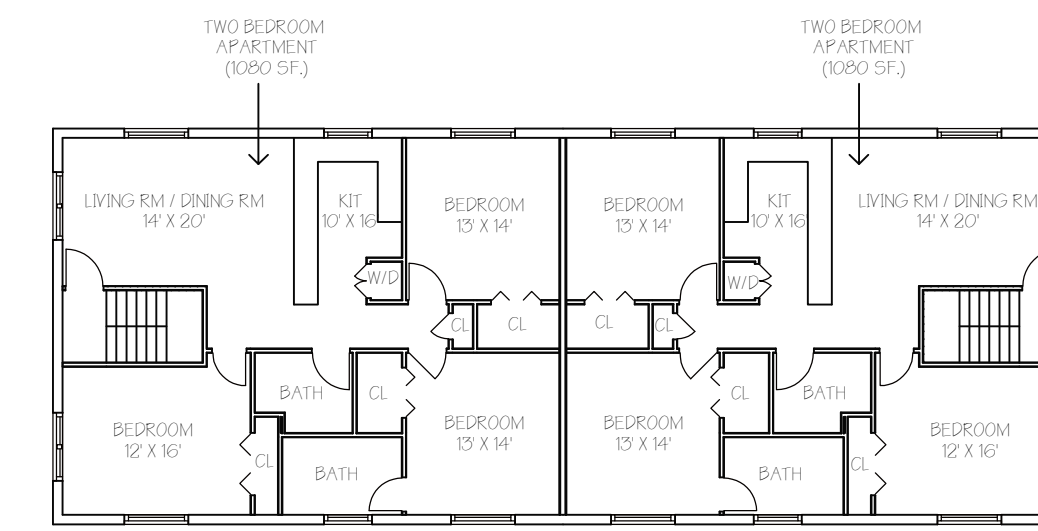


SECOND FLOOR PLAN
SCALE: 1/16" = 1'-0"

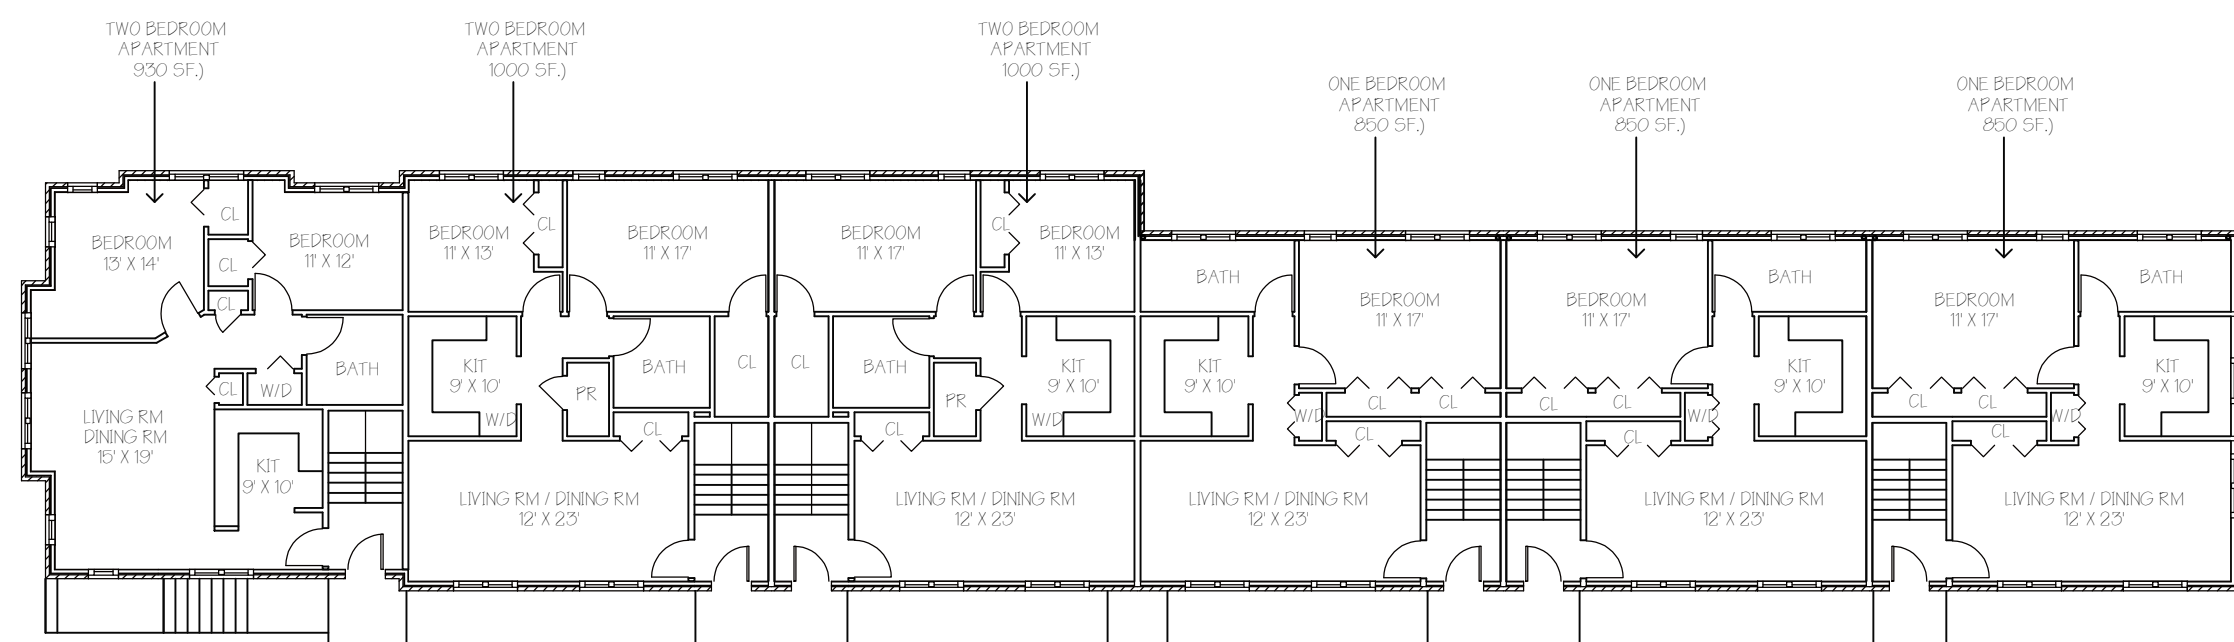

FIRST FLOOR PLAN
SCALE: 1/16" = 1'-0"

4 LANE AVENUE

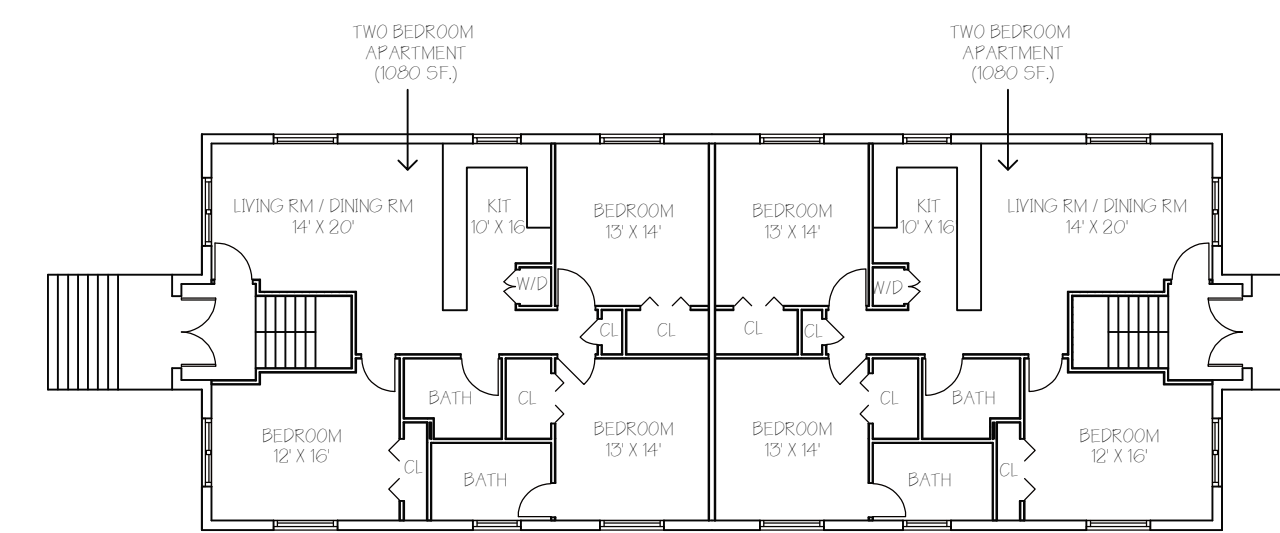

FIRST FLOOR PLAN
SCALE: 1/16" = 1'-0"

14 LANE AVENUE